

CITY COMMISSION APPROVAL

The RePlat of Blocks 6-7-8 And 9 of OAK PARK is hereby approved as shown on the Plat hereon delineated

Signed J. J. Cochran

Attest R. C. Mansfield, Clerk
Date JUNE 18th 1945

COUNTY COMMISSION APPROVAL

The RePlat of Blocks 6-7-8 And 9 of OAK PARK is hereby approved as shown on the Plat hereon delineated.

Signed H. B. Summers, Chairman

Attest H. B. Summers, Clerk
Date July 3rd 1945

GELBERG'S REPLAT

OF

BLOCKS 6-7-8 AND 9,

OAK PARK

SURVEYOR'S CERTIFICATE

I hereby certify that I am a duly authorized Land Surveyor and that a survey of the lands platted hereon was made under my direction and that the plat is a true and accurate representation of the lands surveyed and that Permanent Reference Monuments has been placed as indicated on the Plat and in accordance with the Laws.

Dated June 2, 1945 at Lake City, Florida

Signed B. G. Moore, Surveyor

Certificate No. 439.

ACKNOWLEDGMENT

State of Florida, County of Columbia. I hereby certify that on this 2 day of June, A.D. 1945 before me


Leo J. Gelberg Personally appeared Leo J. Gelberg, A Widower, to me well known and known to me to be the individual described in, and who executed the following dedication and acknowledged the execution to be his free act and deed, for the use and purposes therein mentioned.

Witness my hand and official seal at Lake City, Columbia County, Florida on this 2 day of June, A.D. 1945

DEDICATION

Known all men by these present that Leo J. Gelberg, A Widower, owner has caused the lands embraced in this Plat to be Surveyed, laid out and platted to be known as Gelberg's RePlat of Blocks 6-7-8 And 9 of OAK PARK and the streets are hereby dedicated to the Public.

Signed B. G. Moore
Witnesses B. G. Moore

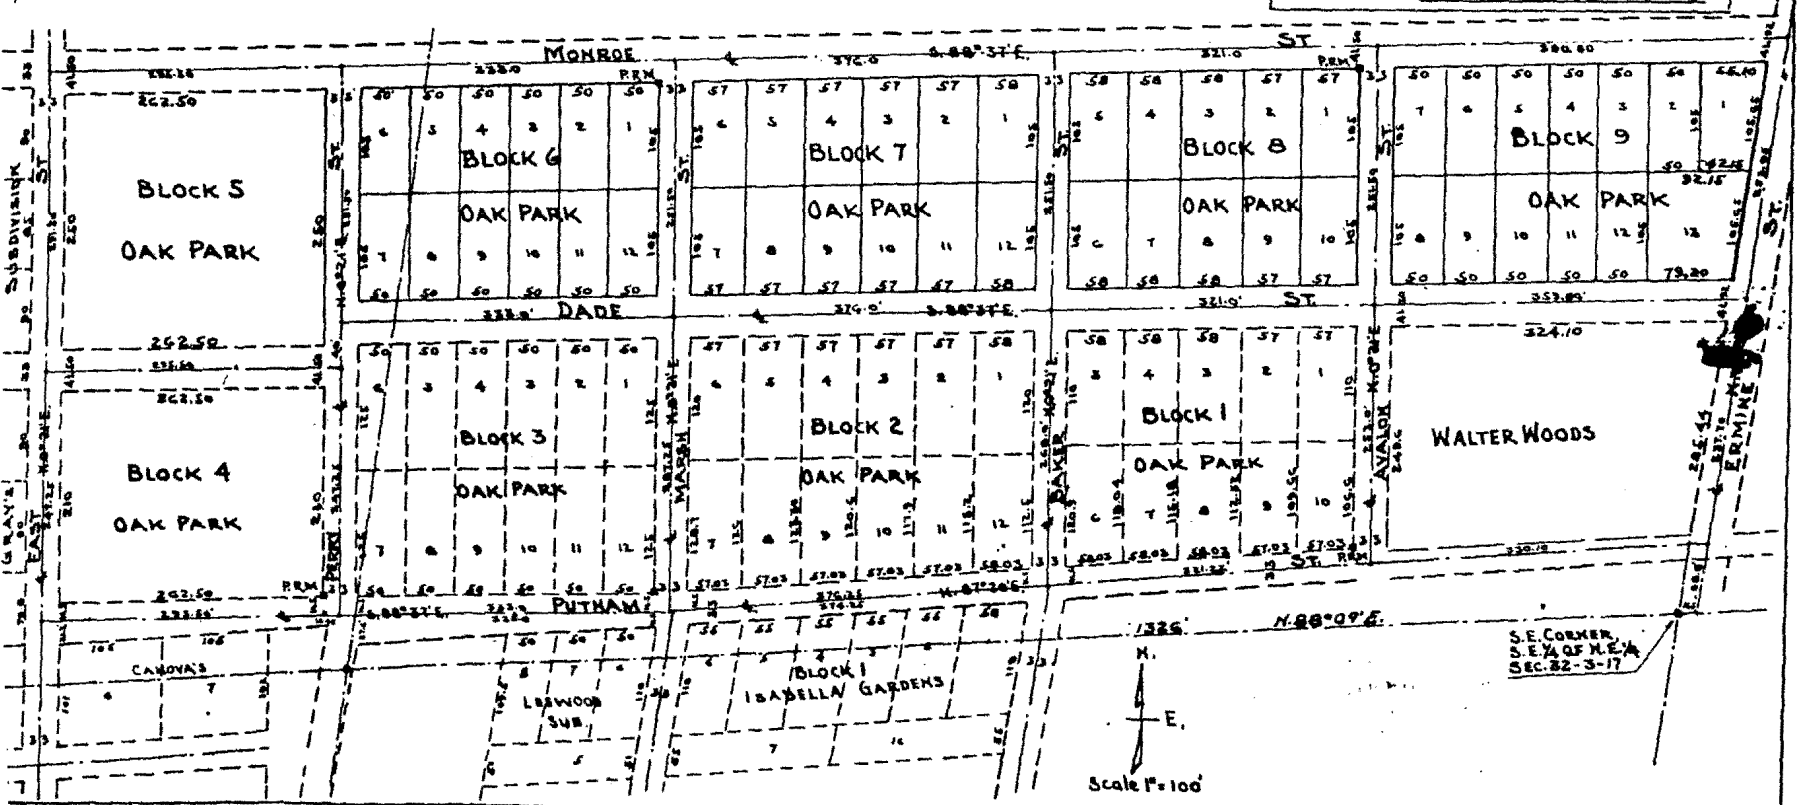

S.E. CORNER S.E. 1/4 OF N.E. 1/4 SEC. 22-3-17

Scale 1" = 100'