
1977 MAY 16 AN 11:23 Dray B. Ofice

ACRES" "NAUVOO

A SUBDIVISION IN THE SW 1/4 OF SECTION 2, TOWNSHIP 4 SOUTH, RANGE 16 EAST, COLUMBIA COUNTY, FLORIDA.

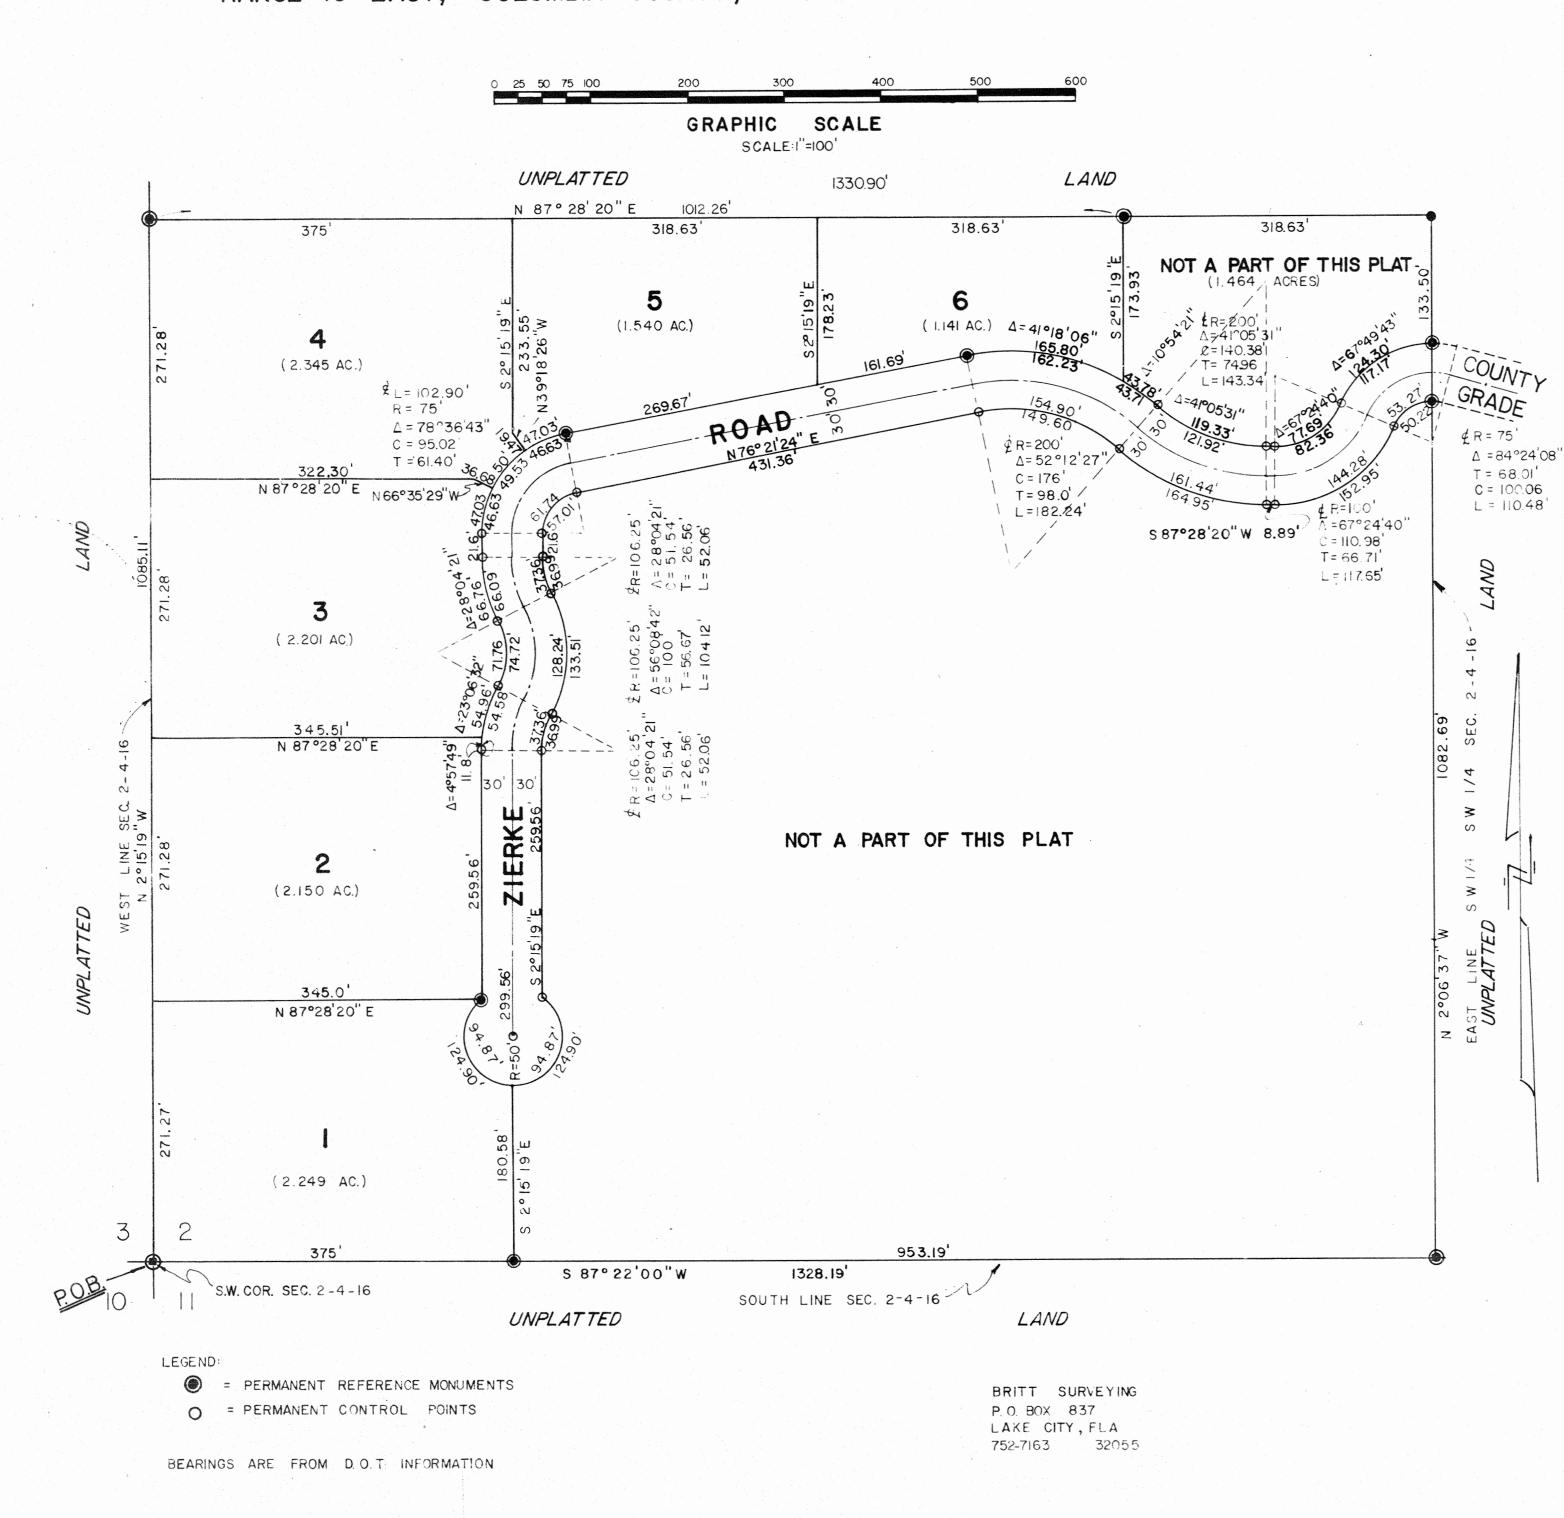

THE SW 1/4 OF THE SW 1/4 OF SECTION 2, TOWNSHIP 4 SOUTH, RANGE 16 EAST, LESS THE NORTH EIGHT ACRES THEREOF. COLUMBIA COUNTY, FLORIDA. MORE PARTICULARLY DESCRIBED AS FOLLOWS: BEGIN AT THE S.W. CORNER OF SAID SECTION 2, FOR A POINT OF BEGINNING; THENCE N. 2º15'19"W. ALONG THE WEST LINE OF SAID SECTION 2, 1085.11 FEET; THENCE N. 87°28' 20"E. 1012.26 FT.; THENCE S.2º15'19"E. 173.93 FT. TO THE NORTHERLY R/W LINE OF ZIERKE ROAD; THENCE SOUTHEASTERLY ALONG THE ARC OF A CURVE TO THE RIGHT HAVING A RADIUS OF 230 FT AN INCLUDED ANGLE OF 10° 54' 21" FOR AN ARC DISTANCE OF 43.78 FT. TO A POINT OF REVERSE CURVE; THENCE ALONG THE ARC OF A CURVE TO THE LEFT HAVING A RADIUS OF 170 FT., AN INCLUDED ANGLE OF 41º05'31", AND ARC DISTANCE OF 121.92 FT.; THENCE N. 87º28'20"E. 8.89 FT.; THENCE ALONG A CURVE TO THE LEFT HAVING A RADIUS OF 70 FT., AN INCLUDED ANGLE OF 67º24'40", AN ARC DISTANCE OF 82 36 FT. TO THE POINT OF REVERSE CURVE; THENCE ALONG THE ARC OF A CURVE TO THE RIGHT HAVING A RADIUS OF 105 FT., AN INCLUDED ANGLE OF 679 49'43" AN ARC DISTANCE OF ARC OF A CURVE TO THE LEFT HAVING A RADIUS OF 45.0 FT., AN INCLUDED ANGLE OF 67"49"43" AN ARC DISTANCE OF 53.27 FT. TO THE POINT OF REVESE LURVE, THENCE SOUTHWESTERLY ALONG A CURVE TO THE LEFT HAVING A RADIUS OF 130.0 FT., AN INCLUDED ANGLE OF 67°24'40", AN ARC DISTANCE OF 152.95 FT., THENCE S 87°28'20" W 8 89 FT., THENCE NORTHWESTERLY ALONG A CURVE TO THE RIGHT HAVING A RADIUS OF 230.0 FT., AN INCLUDED ANGLE OF 41°05'31", AN ARC DISTANCE OF 164.95 FT.; THENCE NORTHWESTERLY ALONG THE ARC OF A CURVE TO THE LEFT HAVING A RADIUS OF 170.0 FT., AN INCLUDED ANGLE OF 52°12'27" AND ARC DISTANCE OF 154.90 FT.; THENCE S. 76° 21'24" W. 431.36 FT.; THENCE SOUTHWESTERLY ALONG A CURVE TO THE LEFT HAVING A RADIUS OF 45.0 FT. AN INCLUDED ANGLE OF 78°36'43" AN ARC DISTANCE OF 61.74 FT. THENCE S 2°15'19" E. 21.60 FT.; THENCE SOUTHEASTERLY ALONG THE ARC OF A CURVE TO THE LEFT, HAVING A RADIUS OF 76.23 FT AN INCLUDED ANGLE OF 28°04'21" AN ARC DISTANCE OF 37.36 FT.; THENCE SOUTHERLY ALONG A CURVE TO THE RIGHT HAVING A RADIUS OF 136.25 FT. AN INCLUDED ANGLE OF 56°08'42", AN ARC DISTANCE OF 133.51 FT.; THENCE SOUTHERLY ALONG THE ARC OF A CURVE TO THE LEFT HAVING A RADIUS OF 76.25 FT. AN INCLUDED ANGLE OF 28°04'21" AN ARC DISTANCE OF 37.36 FT.; THENCE S 2°15'19"E. 259.56 FT THENCE ALONG THE ARC OF A CUL-DE-SAC, HAVING A RADIUS OF 50.0 FT., AN INCLUDED ANGLE OF 143°07'48" AN ARC DISTANCE OF 124.90 FT.; THENCE S 2°15'19"E., 180.58 FT. TO THE SOUTH LINE OF THE S.W. 1/4 OF THE S.W. 1/4 SAID SECTION 2, THENCE S.87°22'00"W 375.0 FT. TO THE POINT OF BEGINNING.

DEDICATION

poses therein described

KNOWN ALL MEN BY THESE PRESENTS that Terry H. Zierke and his wife, Maria C. Zierke, owners, and Leonard A. Duren and William D. Begg, respectively President and Secretary of DLC Cattle Co., Inc., a Florida Corporation, as owners, and Clifford L Currie and Gerald H. Gray, respectively Vice President and Assistant V. Pres. of the State Exchange Bank, a Florida Corporation as Mortgagee have caused the lands herein described to be surveyed, subdivided and platted as shown on the attached plat to be known as NAUVOO ACRES and that the roads as shown hereon are hereby dedicated to the perpetual use of the general public for proper uses and purposes,

caused 1977.

		affixed hereto, this $\frac{1276}{11}$	day of April , 1977.
Witness to all parties	OWNERS	DLC Cattle Co., Inc. A Florida Corporation	State Exchange Bank
Lucille Hill Lonna Durst	Terry H. Zierke	Leonard A. Ayurun Leonard A. Duren, Pres.	Clifford L. Cyrrie, V. Pres.
Lonna Durst	Maria C. Zierke Maria C. Zierke	William D. Begg, Secy.	Gerald H. Gray, Asst. V. Pres.
take acknowledgements in Maria C. Zierke, to me severally acknowledged the described.	t on this /2 ± day of _the aforesaid State of known to be the person execution thereof to be	and County, personally appear ons described in and who execute their free act and for th	
		hand and seal on the above the part of the	
take acknowledgements in D. Begg, President and S	t on this /2 7/2 day of the aforesaid State an ecretary respectively of	id County, personally appeare	, an officer duly authorized to ed Leonard A. Duren and William da Corporation, acting for and who executed the foregoing

IN WITNESS WHEREOF, I have hereunto set my hand and seal on the above date.

dedication an severally acknowledged the execution thereof to be their free act and for the uses and pur-

STATE OF FLORIDA - COUNTY OF COLUMBIA THIS IS TO CERTIFY that on this 12% day of April, 1972 before me, an officer duly authorized to take acknowledgements in the aforesaid State and County, personally appeared Clifford L. Currie and Gerald H. Gray, respectively Vice President and Assistant V. Pres. of the State Exchange Bank, a Florida Corporation, acting for and in behalf of said Corporation, to me known to be the persons described in and who executed the foregoing dedication and severally acknowledged the execution there of to be their free act and purposes therein described.

IN WITNESS WHEREOF, I have hereunto set my hand and seal on the above date My commission expires 12-22-80, 19 Ouslyn Pettypola
Notary Public, State of Fla., at large

CERTIFICATE OF SURVEYOR:

Date 3/16 , 1977

1, the undersigned registered land surveyor, do hereby certify that a survey of the above described property was made and platted under my direction and that this is a true and correct representation thereof to the best of my knowledge and belief and that PRM's and PCP's were placed as shown hereon in accordance with the laws of the State of Florida. Jauren F. Drett

Lauren E. Britt, Fla. Gert. No. 1079 CERTIFICATE OF APPROVAL BY BOARD OF COUNTY COMMISSIONERS: , 197 this plat was approved by the This is to certify that on this _____ day of ____ Board of County Commissioners of Columbia County, Fla.

Clerk of the Board. Chairman of the Board Approved as to form this ______day of ______197

CERTIFICATE OF CLERK

HEREBY CERTIFY that I have examined this plat and find that it complies with the requirements of Chapter 177, Florida Statutes and was filed for record on this 10th day of May ,1977 in Plat Book 4 Page 45 File No. 77-3298

County Attorney