


# SHERWOOD FOREST UNIT No 3

## A SUBDIVISION IN THE NORTHEAST ONE-QUARTER OF THE NORTHEAST ONE-QUARTER OF SECTION 9, TOWNSHIP-7-SOUTH, RANGE-17-EAST, COLUMBIA COUNTY, FLORIDA

U N P L A T T E D

**DESCRIPTION**  
 A part of the Northeast one-quarter of the Northeast one-quarter of Section 9, Township-7-South, Range-17-East more particularly described as follows:  
 Commence at the Northeast corner of said Section 9 and run S.87°39'30"W., along the North line of said Section 9, 65.00 feet to the West Right-of-Way line of U.S. Highway No 41, thence S.1°54'50"E., along said Right-of-Way line, 30.00 feet to the South Right-of-Way line of a County Grade Road for a point of beginning, thence S.87°39'30"W., along said Right-of-Way line parallel to the North line of said Section 9, 1252.40 feet; thence S.1°51'56"E., 435.60 feet; thence N.87°39'30"E., 817.20 feet; thence S.1°54'50"E., 264.40 feet; thence N.87°39'30"E., 435.60 feet to the West Right-of-Way line of said U.S. Highway No 41; thence N.1°54'50"W. along said Right-of-Way line 700.00 feet to the Point of Beginning.  
 Columbia County, Florida, containing 15.17 acres More or Less.

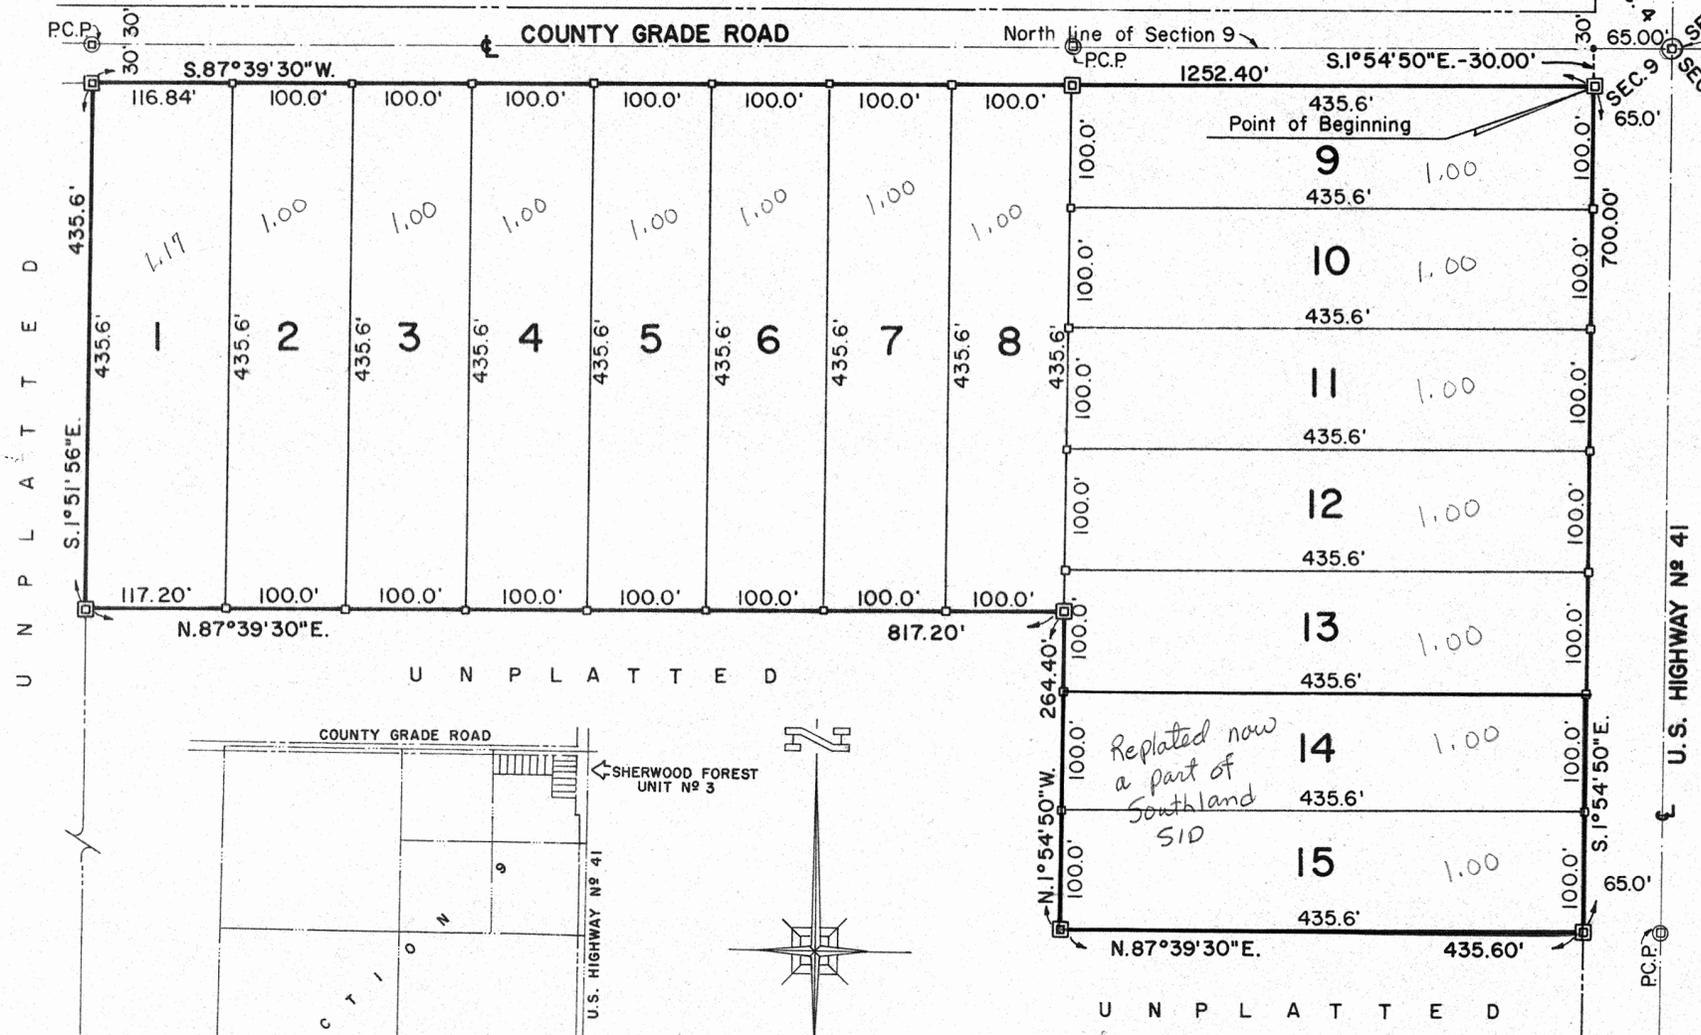


**DEDICATION**  
 Know all men by these presents that Leonard A. Duren and Carmella Duren as owners, and Clifford L. Curry, Executive Vice President, & Gerald Gray, Assistant Vice President, of the State Exchange Bank and H.A. Buie Sr. as mortgagees, have caused the lands herein described to be surveyed, subdivided, and platted to be known as SHERWOOD FOREST UNIT No 3 and that all roads, streets and easements for utilities, drainage and other purposes and all purposes incident thereto as shown and depicted hereon are hereby dedicated to the perpetual use of the public.

*Leonard A. Duren*  
 LEONARD A. DUREN, OWNER  
*Carmella Duren*  
 CARMELLA DUREN, OWNER  
*H.A. Buie Sr.*  
 H.A. BUIE SR., MORTGAGEE  
*Clifford L. Curry*  
 CLIFFORD L. CURRY, EXECUTIVE VICE-PRESIDENT  
*Gerald Gray*  
 GERALD GRAY, ASSISTANT VICE PRESIDENT

**COUNTY OF COLUMBIA STATE OF FLORIDA**  
 This is to certify that on this 16 day of May, 1980, before me personally appeared Leonard A. Duren and Carmella Duren, persons known to me and known to me to be the persons described in and who executed the foregoing dedication and severally acknowledged the execution thereof to be their free act and deed for the uses and purposes therein expressed. In witness whereof, I have hereunto set my hand and seal on the above date. My commission expires: 12-22-80  
*Carleen Pegg*  
 NOTARY PUBLIC  
 STATE OF FLORIDA AT LARGE

**COUNTY OF COLUMBIA STATE OF FLORIDA**  
 This to certify that on this 16 day of May, 1980, before me personally appeared H.A. Buie Sr. a person known to me and known to me to be the person described herein and who executed the foregoing dedication and acknowledged the execution to be his free act and deed for the uses and purposes therein expressed. In witness whereof, I have hereunto set my hand and seal on the above date. My commission expires: 12-22-80  
*Carleen Pegg*  
 NOTARY PUBLIC  
 STATE OF FLORIDA AT LARGE

**COUNTY OF COLUMBIA STATE OF FLORIDA**  
 This is to certify that on this 16 day of May, 1980, before me personally appeared Clifford L. Curry and Gerald Gray, respectively Executive Vice President and Assistant Vice President of the State Exchange Bank, acting for and in behalf of said bank, to me known to be the persons described in and who executed the foregoing dedication and severally acknowledged the execution thereof to be their free act and deed for the uses and purposes therein expressed. In witness whereof, I have hereunto set my hand and seal on the above date. My commission expires: 12-22-80  
*Carleen Pegg*  
 NOTARY PUBLIC  
 STATE OF FLORIDA AT LARGE

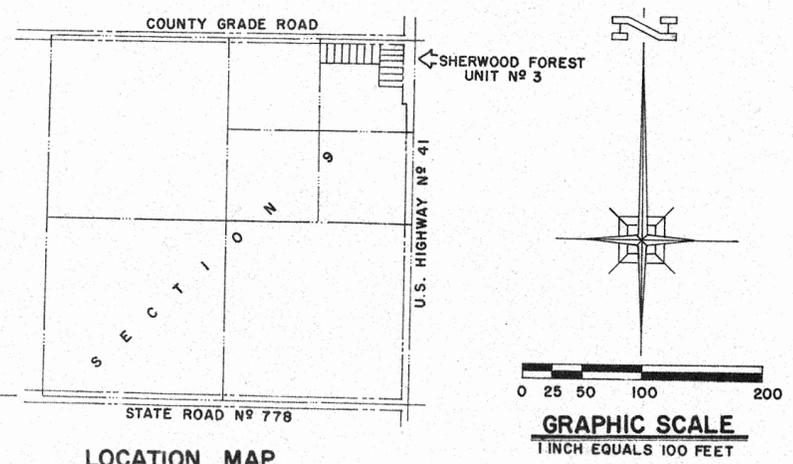

**LEGEND**  
 ⊙ Denotes Permanent Control Point  
 ⊠ Denotes Permanent Reference Monument

**COUNTY ATTORNEY'S CERTIFICATION**  
 I hereby certify that I have examined the foregoing plat and that it complies in form with Chapter 177 of the Florida Statutes.  
*Carleen Pegg*  
 COUNTY ATTORNEY

**COLUMBIA COUNTY COMMISSIONERS APPROVAL**  
 Approved by the Columbia County Commission this 25 day of June, A.D. 1980.  
*George P. Roberts*  
 CHAIRMAN

**COLUMBIA COUNTY CLERK OF THE CIRCUIT COURT**  
 This plat having been approved by the Columbia County Board of County Commissioners is accepted and recorded this 25 day of June, A.D. 1980, in plat book 5, page 8.  
*Mary B. Chide*  
 Clerk of the Circuit Court, Columbia County, Fla.

**SURVEYOR'S CERTIFICATE**  
 I hereby certify that this plat is a true and correct representation of the lands surveyed and shown hereon, that the survey was made under my responsible direction and supervision, that permanent reference monuments and permanent control points have been set as shown, and that survey data shown hereon complies with Chapter 177 of Florida Statutes.  
 Date: 6/11/80  
 LAUREN E. BRITT, P.L.S., FLA. CERT. No 1079

PREPARED BY:  
**BRITT SURVEYING**  
 205 E. BAY AVE.  
 P.O. BOX 237  
 LAKE CITY, FLA. 32055

9-7-17