

# Arrow Head Acres


COLUMBIA COUNTY, FLORIDA.

*Plat Book  
Page 2935*

BOOK PAGE  
1878 MAR-3 AM 11:42  
Mary B. Oriskany  
CLERK OF CIRCUIT COURT  
COLUMBIA COUNTY, FLORIDA


PLAT BOOK 4 PAGE 49A  
SHEET NO. 2 OF 2

12

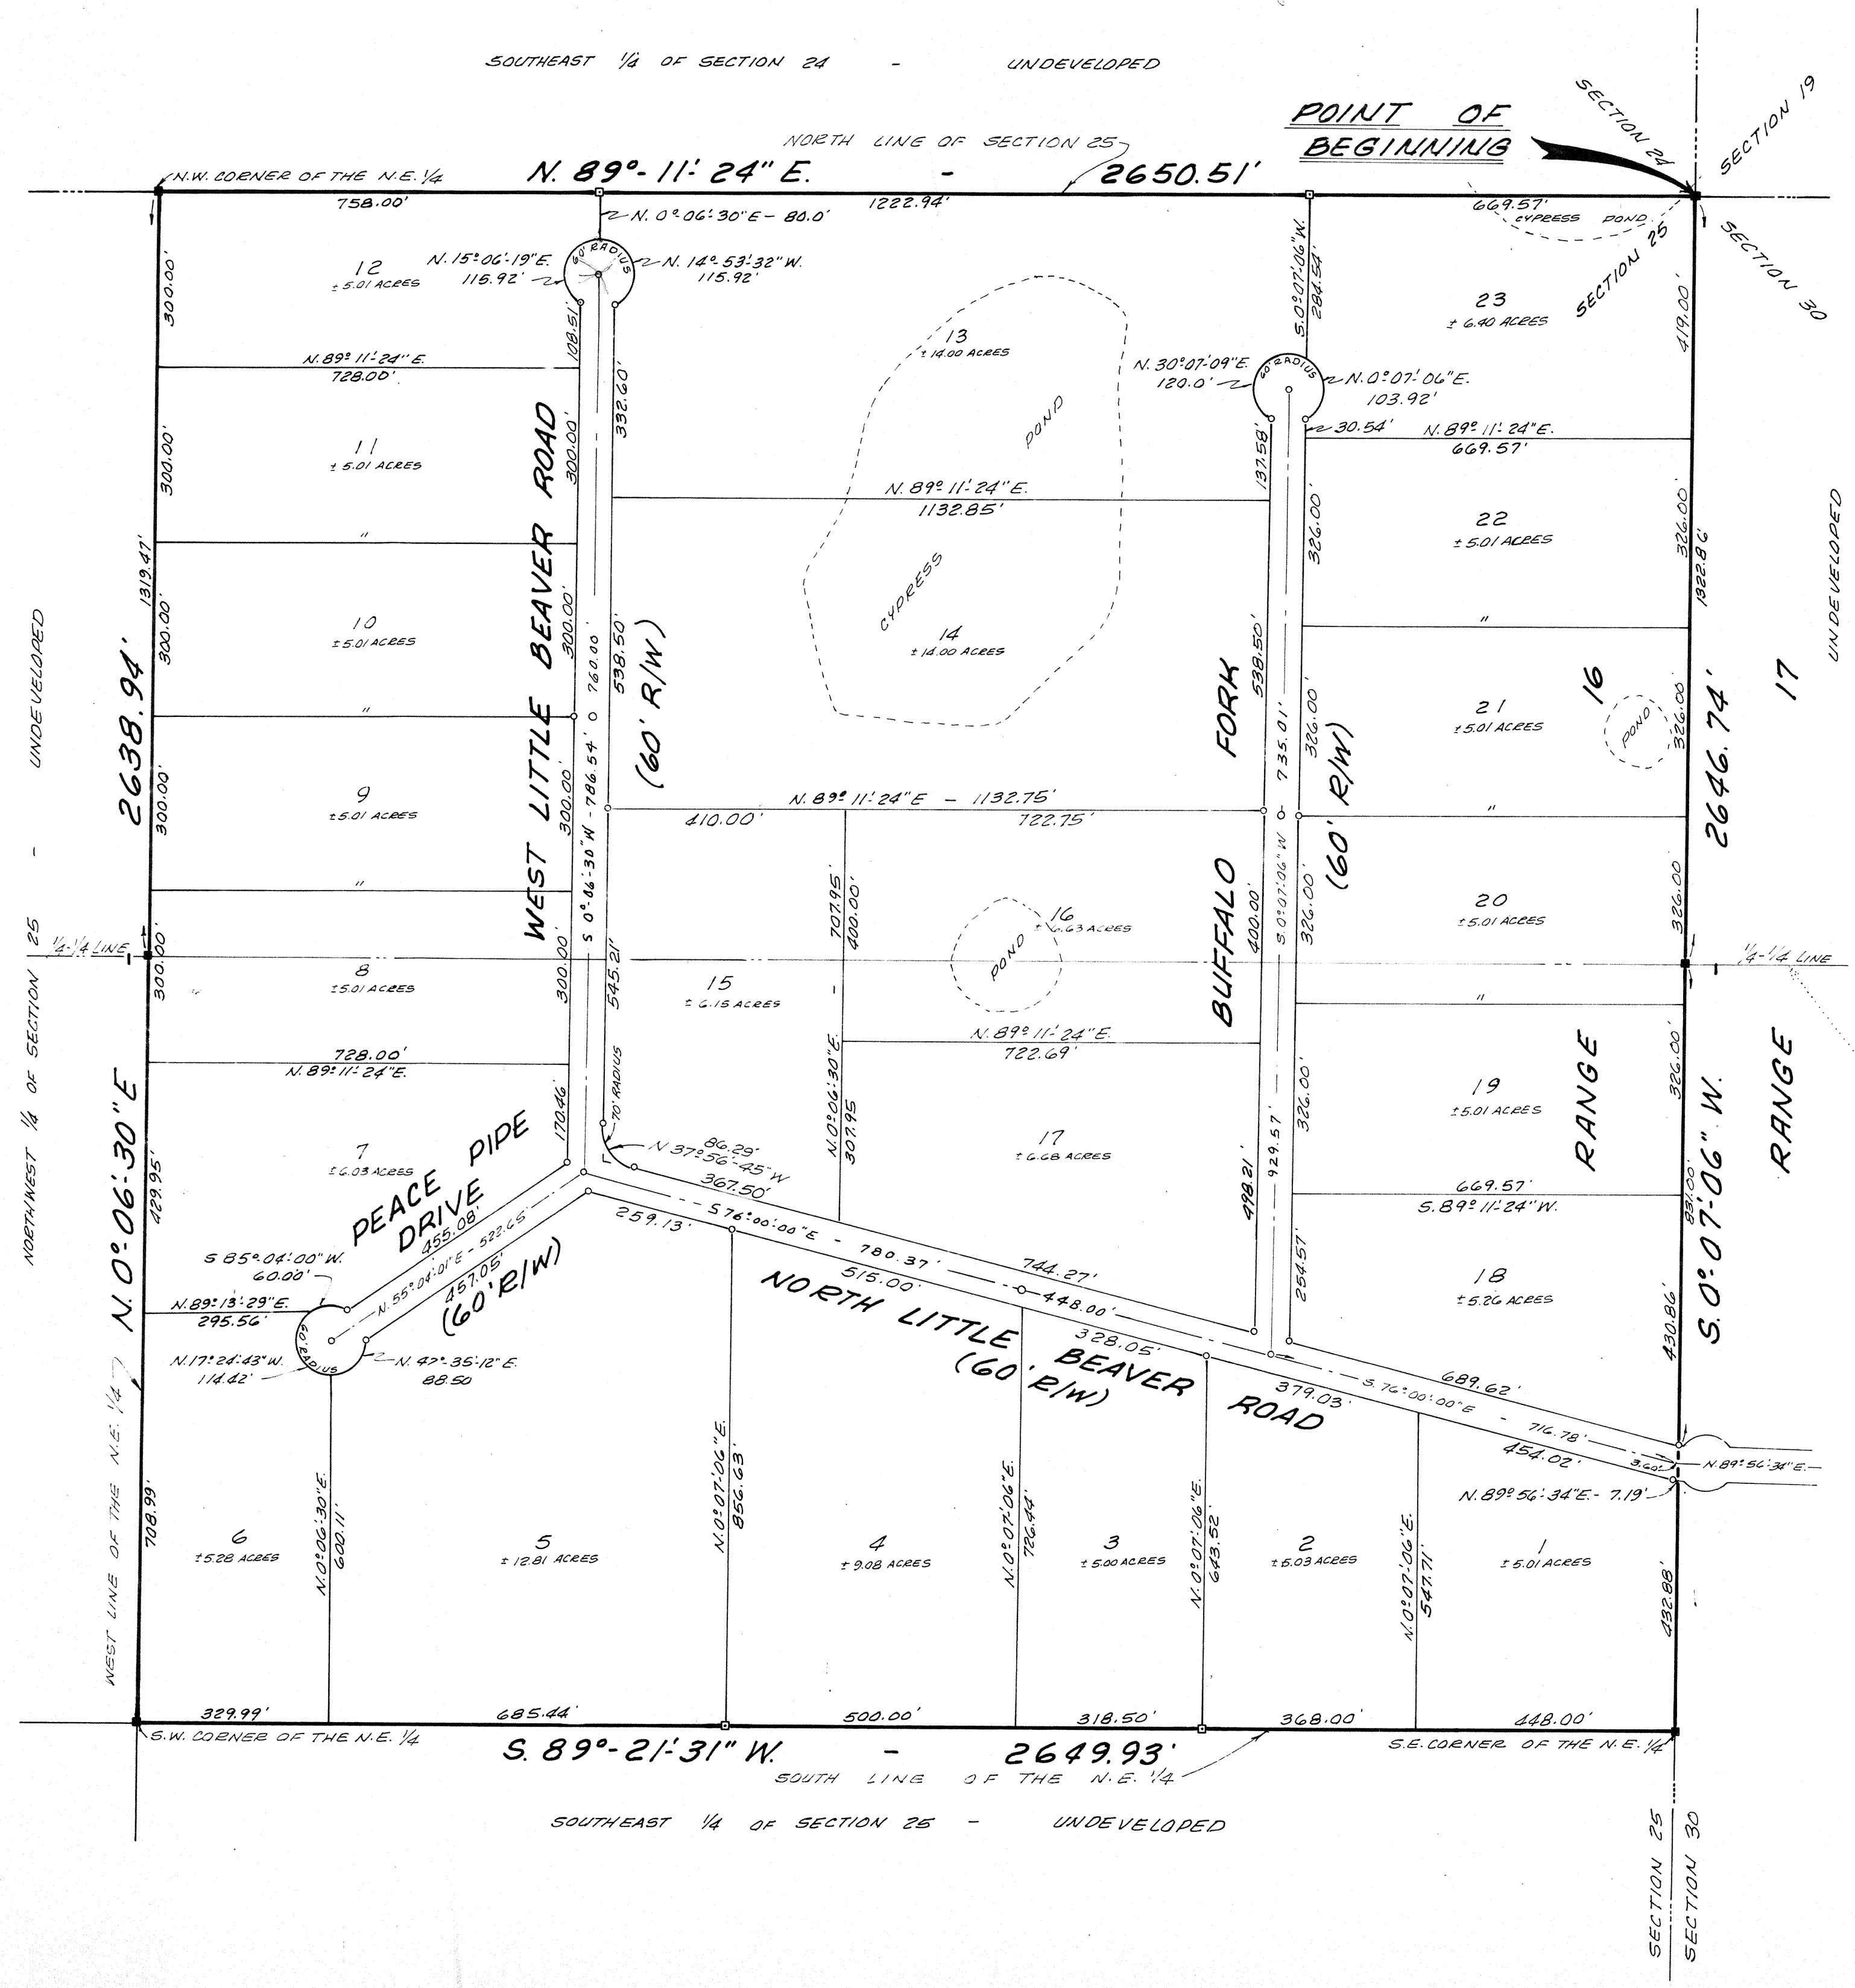

- NOTES:**
1. SET PERMANENT REFERENCE MONUMENTS SHOWN THUS: □
  2. SET PERMANENT CONTROL POINTS SHOWN THUS: ○
  3. FOUND PERMANENT REFERENCE MONUMENTS SET BY LONNIE L. LEE - REGISTERED LAND SURVEYOR (FLA. REG. NO. 1950) SHOWN THUS: ■
  4. ALL SUBDIVISION RIGHTS OF WAY ARE TO BE 60 FEET WIDE, 30 FEET EACH SIDE OF CENTERLINE.
  5. BEARINGS SHOWN HEREON REFER TO PLAT OF TUSTENUGGE ACRES.
  6. ALL BEARINGS AND DISTANCES SHOWN ON CURVES ARE CHORD BEARINGS AND DISTANCES.

TUSTENUGGE ACRES  
PLAT BOOK 4  
PAGES 23, 23A

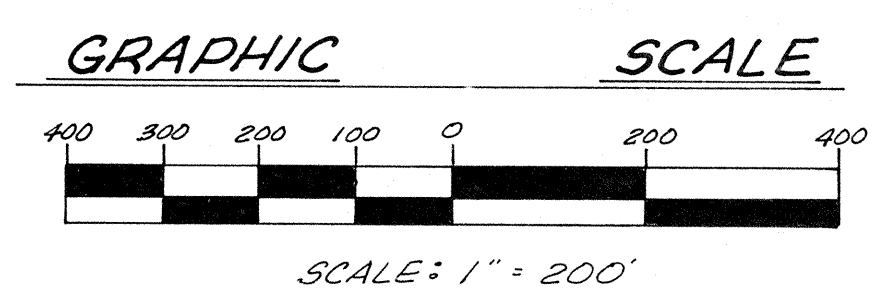

# Arrow Head Area

COLUMBIA COUNTY, FLORIDA

Corrected  
to Plat Book 4, Page 49b  
COLUMBIA COUNTY, FLORIDA

**CAPTION:**

ALL THE NORTHEAST ONE-QUARTER (N.E. 1/4) OF SECTION 25, TOWNSHIP 6 SOUTH, RANGE 16, EAST, COLUMBIA COUNTY, FLORIDA, BEING MORE PARTICULARLY DESCRIBED AS FOLLOWS:

FOR POINT OF BEGINNING COMMENCE AT A CONCRETE MONUMENT AT THE NORTHEAST CORNER OF SAID SECTION 25 AND RUN SOUTH 0°-07'-06" WEST ALONG THE EAST LINE OF SAID N.E. 1/4, A DISTANCE OF 2,646.74 FEET TO A CONCRETE MONUMENT AT THE SOUTHEAST CORNER OF SAID N.E. 1/4; RUN THENCE SOUTH 89°-21'-31" WEST ALONG THE SOUTH LINE OF SAID N.E. 1/4, A DISTANCE OF 2,648.99 FEET TO A CONCRETE MONUMENT AT THE SOUTHWEST CORNER OF SAID N.E. 1/4; RUN THENCE NORTH 0°-08'-30" EAST ALONG THE WEST LINE OF SAID N.E. 1/4, A DISTANCE OF 2,658.99 FEET TO A CONCRETE MONUMENT AT THE NORTHWEST CORNER OF SAID N.E. 1/4; RUN THENCE NORTH 89°-11'-24" EAST ALONG THE NORTH LINE OF SAID N.E. 1/4, A DISTANCE OF 2,650.51 FEET TO THE POINT OF BEGINNING.

**DEDICATION:**

KNOW ALL MEN BY THESE PRESENTS: THAT LEONARD A. DUREN AND WILLIAM D. BEGG, PRESIDENT AND SECRETARY RESPECTIVELY OF DLG CATTLE CO., INC., A FLORIDA CORPORATION, AS OWNER, AND LENVIL H. DICKS AND W.V. FERGUSON, AS MORTGAGEES, AND LEONARD A. DUREN AND ROONEY S. DICKS, PRESIDENT AND SECRETARY RESPECTIVELY OF SOUTH A1 CORPORATION, A FLORIDA CORPORATION, AS OWNERS, AND AS MORTGAGEE, HAVE CAUSED THE LANDS HEREIN DESCRIBED TO BE SURVEYED, SUBDIVIDED AND PLATTED AS SHOWN ON THIS PLAT TO BE KNOWN AS ARROW HEAD ACRES, AND THAT ALL ROADS, DRIVES AND DRIVES AS SHOWN ON THE PLAT ARE HEREBY DEDICATED TO THE PERPETUAL USE OF THE PUBLIC FOR PROPER USES AND PURPOSES THEREON STATED. IN WITNESS WHEREOF, LEONARD A. DUREN AND WILLIAM D. BEGG, PRESIDENT AND SECRETARY RESPECTIVELY OF DLG CATTLE CO., INC., A FLORIDA CORPORATION, AND LEONARD A. DUREN AND ROONEY S. DICKS, PRESIDENT AND SECRETARY RESPECTIVELY OF SOUTH A1 CORPORATION, A FLORIDA CORPORATION, AND LENVIL H. DICKS AND W.V. FERGUSON HAVE CAUSED THESE PRESENTS TO BE EXECUTED AND WITH THEIR SEALS AFFIXED HERETO.

WITNESS TO ALL PARTIES

Lenvil H. Dicks (664)  
LENVIL H. DICKS

Donna Hurst  
Donna Hurst

Leonard A. Duren (664)  
PRESIDENT

William D. Begg  
SECRETARY

DLG CATTLE CO., INC.

South A1 Corporation  
Leonard A. Duren  
PRESIDENT

Rooney S. Dicks  
SECRETARY

**ACKNOWLEDGEMENT:**

STATE OF FLORIDA - COUNTY OF COLUMBIA:

THE FOREGOING INSTRUMENT WAS ACKNOWLEDGED BEFORE ME THIS 9th DAY OF February, 1977 A.D. BY LEONARD A. DUREN AND WILLIAM D. BEGG, PRESIDENT AND SECRETARY RESPECTIVELY OF DLG CATTLE CO., INC., A FLORIDA CORPORATION ON BEHALF OF THE CORPORATION; BY LEONARD A. DUREN AND ROONEY S. DICKS, PRESIDENT AND SECRETARY RESPECTIVELY OF SOUTH A1 CORPORATION, A FLORIDA CORPORATION, ON BEHALF OF THE CORPORATION, AND BY LENVIL H. DICKS AND W.V. FERGUSON.

**SURVEYOR'S CERTIFICATION:**

I HEREBY CERTIFY THAT I AM A DULY AUTHORIZED LAND SURVEYOR AND THAT A SURVEY OF THE LANDS HEREON DESCRIBED HAS BEEN MADE UNDER MY RESPONSIBLE DIRECTION AND SUPERVISION AND SUBDIVIDED AS SHOWN ON THIS PLAT, AND THAT PERMANENT REFERENCE MONUMENTS AND PERMANENT CONTROL POINTS HAVE BEEN PLACED ACCORDING TO CHAPTER 177, FLORIDA STATUTES, PLAT BEING A TRUE AND CORRECT REPRESENTATION OF LANDS SURVEYED.

Lucille Hill  
NOTARY PUBLIC STATE OF FLORIDA  
MY COMMISSION EXPIRES 9-27-77

SIGNED THIS 6th DAY OF DECEMBER 1976 A.D.

Richard P. Clamm  
REGISTERED SURVEYOR NO. 753, FLORIDA

CLARSON AND BATTLE  
LAND SURVEYORS

APPROVED BY THE BOARD OF COUNTY COMMISSIONERS:  
COLUMBIA COUNTY, FLORIDA:

SIGNED THIS 22 DAY OF June 1977 A.D.

Marion Thomas, CHAIRMAN

ATTEST: Mary S. Thomas, CLERK

**CERTIFICATE OF THE CLERK:**

FILE NUMBER 18-2026

I HEREBY CERTIFY THAT I HAVE EXAMINED THE FOREGOING PLAT AND FIND THAT IT COMPLIES IN FORM WITH CHAPTER 177 FLORIDA STATUTES AND WAS FILED FOR RECORD THIS 6th DAY OF March 1978 IN PLAT BOOK 4 PAGES 49a-49b

Mary S. Thomas  
CLERK OF THE CIRCUIT COURT  
AND FOR COLUMBIA COUNTY, FLORIDA.