




'82 MAY -5 P.2:51

May B. Chivers
CLERK OF COURTS
COLUMBIA COUNTY, FLORIDA

BRITT SURVEYING
205 E. BAYA AVENUE
P.O. BOX 837
LAKE CITY, FL. 32055
PHONE: 732-7163

ARROW WOOD

A SUBDIVISION OF THE SW 1/2 OF THE SW 1/4 OF SECTION 36, TOWNSHIP 6 SOUTH, RANGE 16 EAST, AND THE NW 1/2 OF THE NW 1/4 OF SECTION 1, TOWNSHIP 7 SOUTH, RANGE 16 EAST, COLUMBIA COUNTY, FLORIDA.

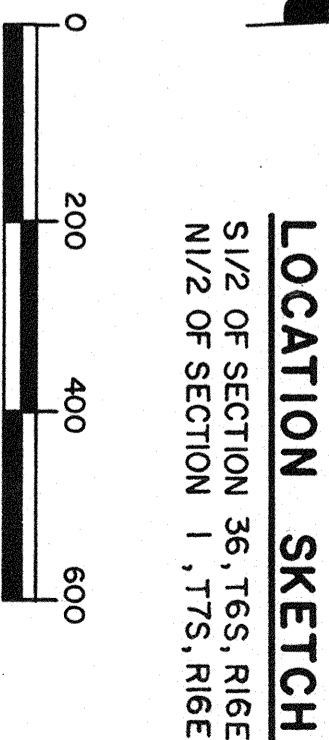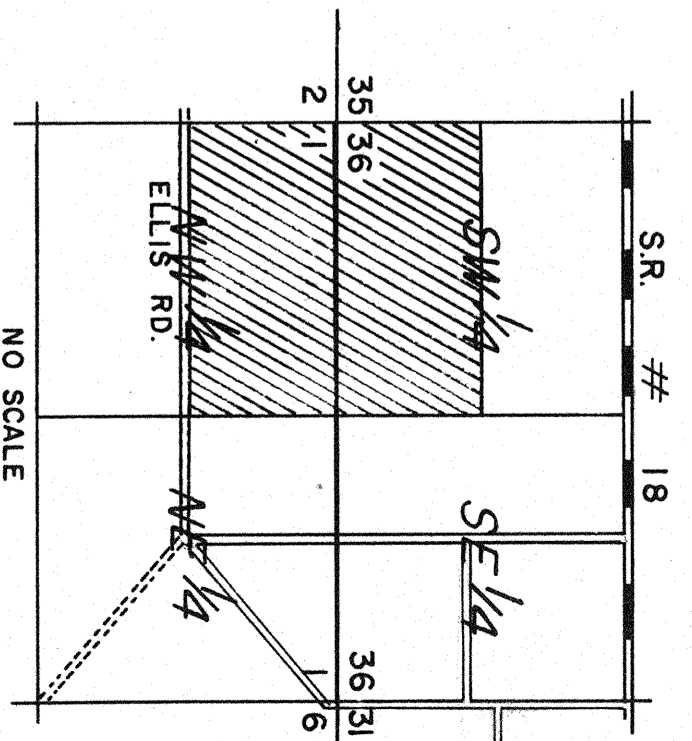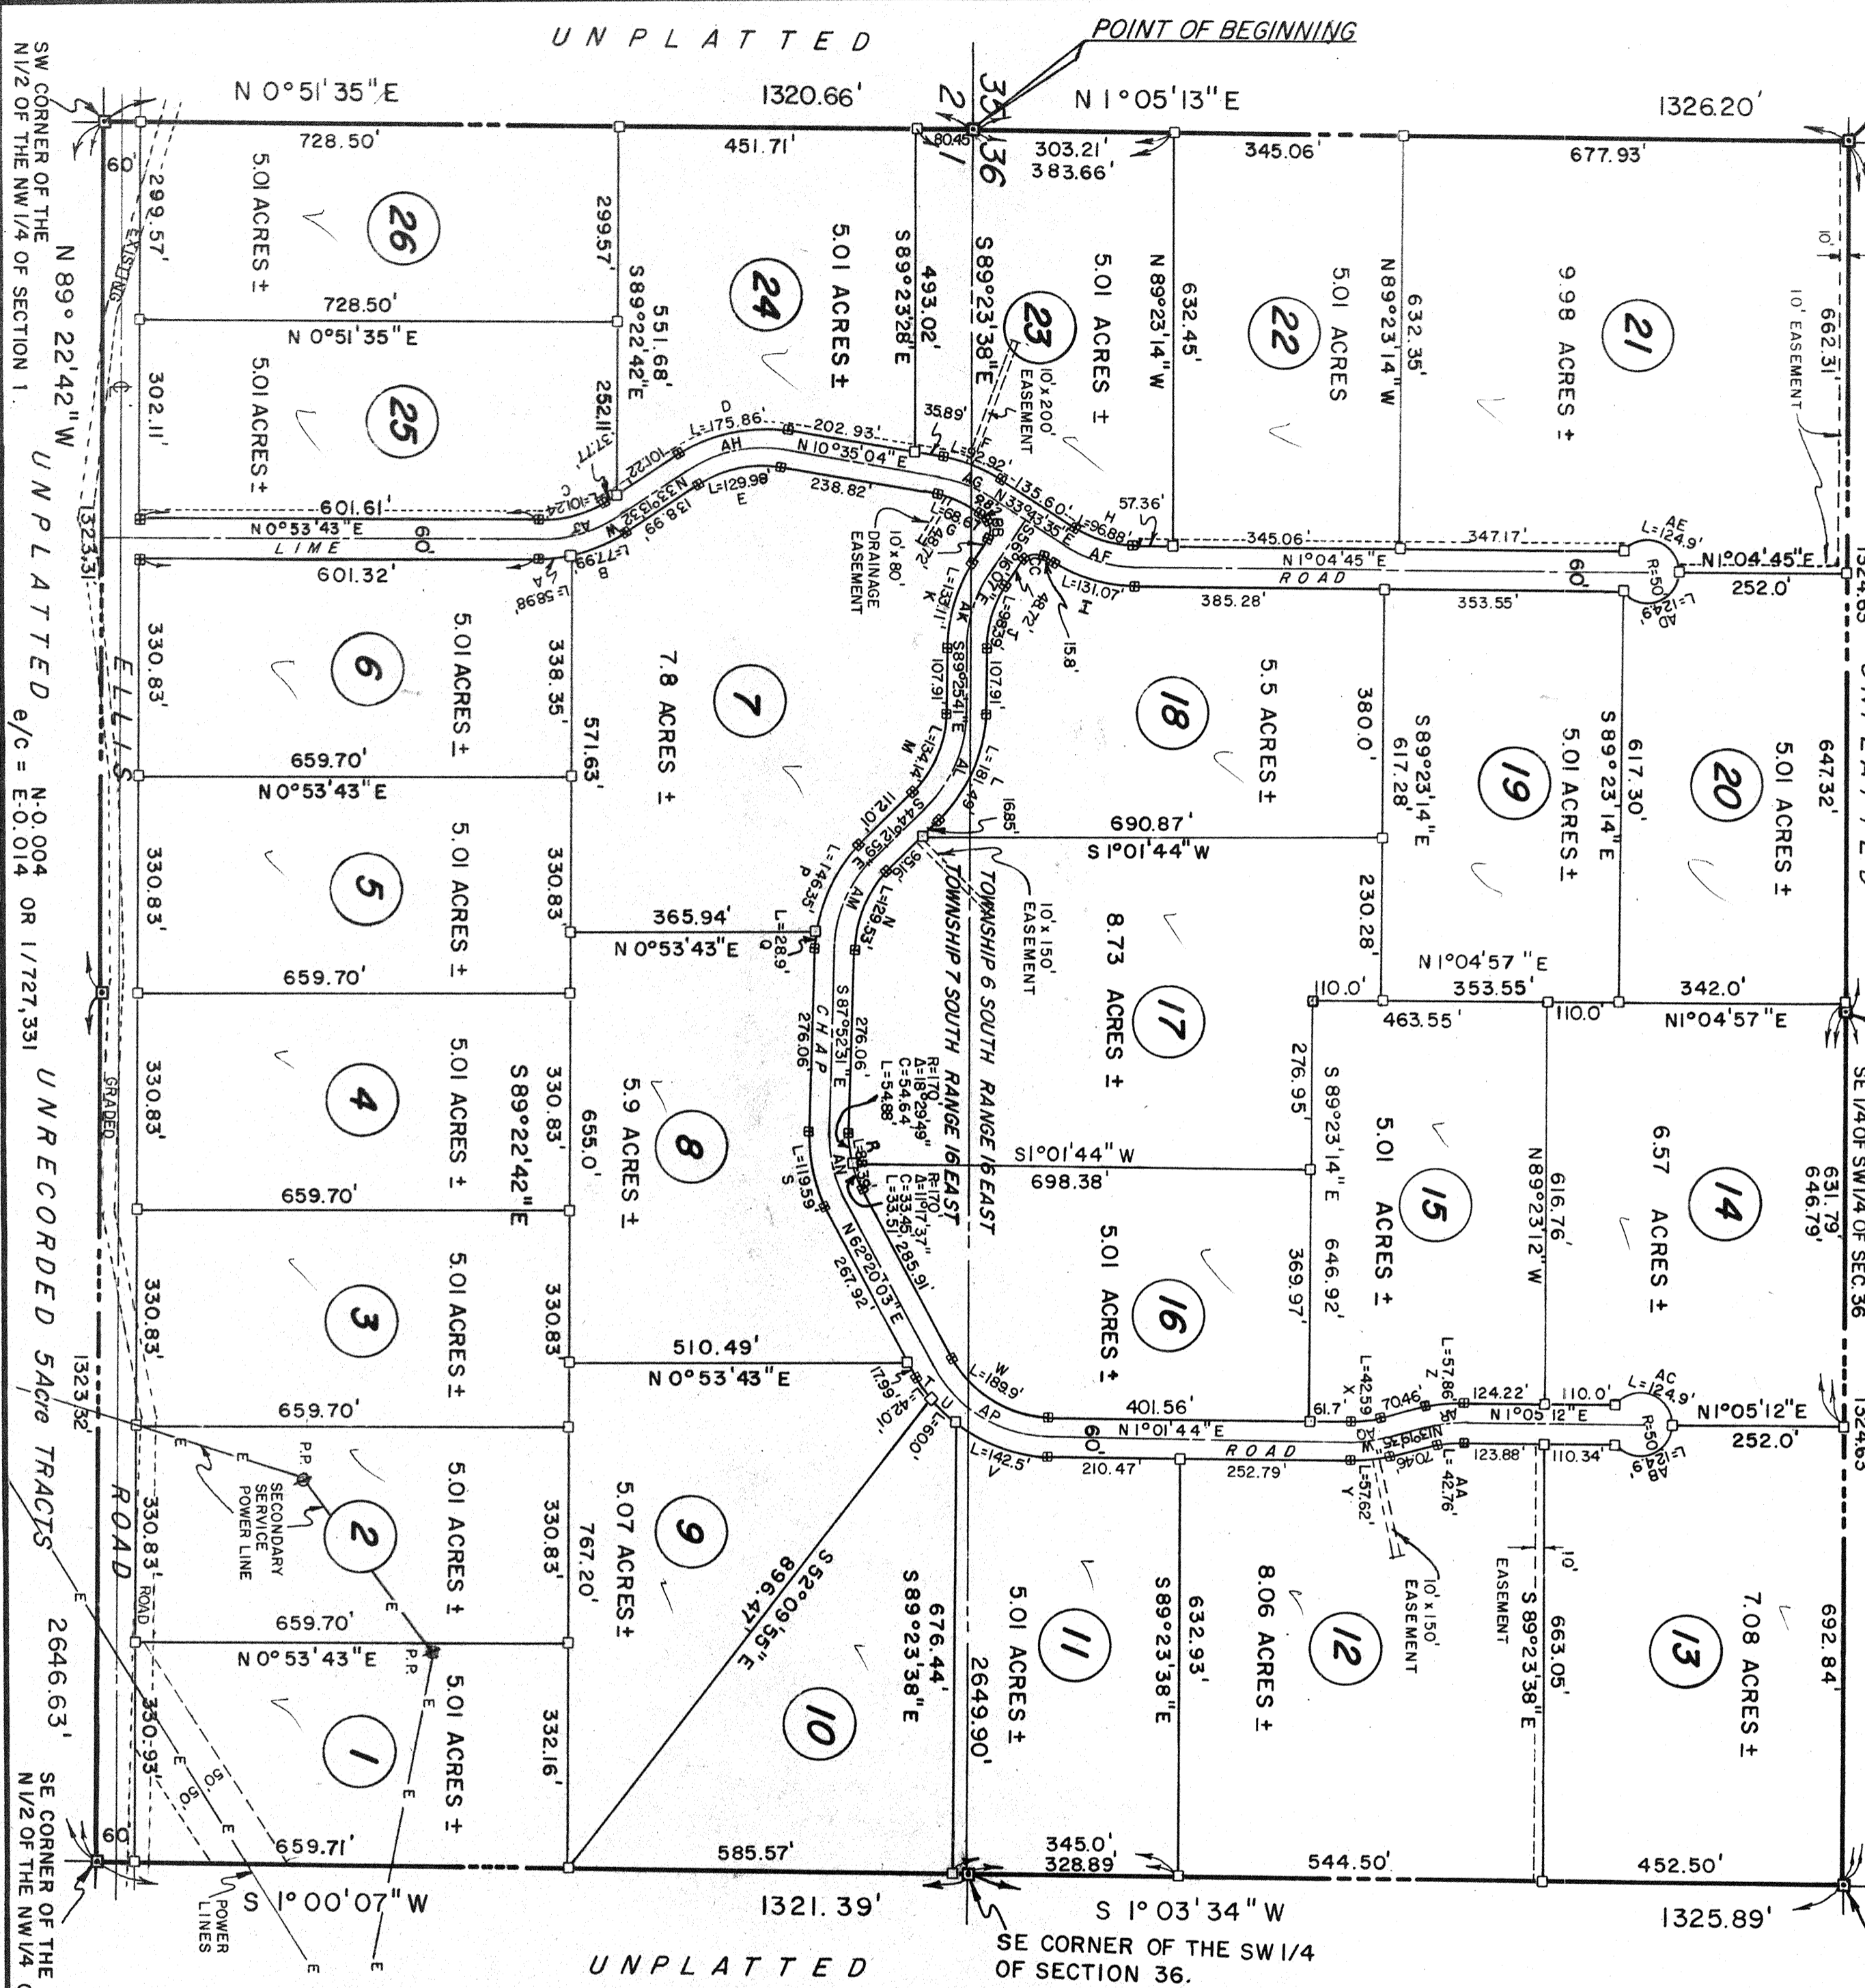

LEGEND:
 [Symbol] = PERMANENT REFERENCE MONUMENTS
 [Symbol] = PERMANENT CONTROL POINTS
 [Symbol] = LOT CORNERS - CONCRETE MONUMENTS

CURVE	RADIUS	Δ	CHORD	ARC
A	230'	14°41'33"	58.81'	58.98'
B	230'	19°25'42"	77.62'	77.99'
C	170'	34°07'15"	99.75'	101.24'
D	230'	43°48'30"	177.61'	175.86'
E	170'	43°48'30"	126.84'	129.98'
F	230'	23°08'49"	92.28'	92.92'
G	170'	23°08'49"	68.21'	68.67'
H	170'	32°39'08"	95.56'	96.88'
I	230'	32°39'08"	129.31'	131.07'
J	170'	33°09'34"	97.02'	98.39'
K	230'	33°09'34"	131.26'	133.11'
L	230'	45°12'42"	176.82'	181.49'
M	170'	45°12'42"	130.69'	134.14'
N	170'	43°39'32"	126.43'	129.54'
P	230'	36°27'27"	143.89'	146.35'
Q	230'	7°11'58"	28.88'	28.90'
R	170'	29°47'26"	87.40'	88.39'
S	230'	29°47'26"	118.24'	119.59'
T	230'	10°27'54"	41.95'	42.01'
U	230'	14°56'48"	59.83'	60.00'
V	230'	35°30'15"	140.25'	142.52'
W	170'	61°18'19"	173.34'	181.90'
X	170'	14°21'19"	42.48'	42.59'
Y	230'	14°21'19"	57.48'	57.83'
Z	230'	14°24'47"	57.70'	57.62'
AA	170'	14°24'47"	42.65'	42.76'
AB	50'	143°07'48"	94.87'	124.90'
AC	50'	143°07'48"	94.87'	124.90'
AD	50'	143°07'48"	94.87'	124.90'
AE	50'	143°07'48"	94.87'	124.90'
AF	200'	32°39'08"	112.44'	113.98'
AG	200'	23°08'49"	80.25'	80.80'
AH	200'	43°48'36"	149.23'	152.92'
AI	200'	34°07'15"	117.35'	119.10'
AJ	200'	33°09'34"	114.14'	115.75'
AK	200'	45°12'42"	153.76'	157.82'
AL	200'	43°39'32"	148.74'	152.40'
AM	200'	29°47'26"	102.82'	103.99'
AN	200'	61°18'19"	203.93'	213.99'
AO	200'	14°21'19"	49.48'	50.11'
AP	200'	14°24'47"	50.31'	50.31'
AQ	200'	14°24'47"	50.31'	50.31'
AR	200'	90°00'00"	35.35'	39.27'
AS	25'	90°00'00"	35.35'	39.27'
CC	25'	90°00'00"	35.35'	39.27'

