






# "FAIRWAY VIEW UNIT III" 107

02308-111 02310.004 IN  
 SECTIONS 26 & 27, TOWNSHIP 3 SOUTH, RANGE 16 EAST  
 COLUMBIA COUNTY, FLORIDA

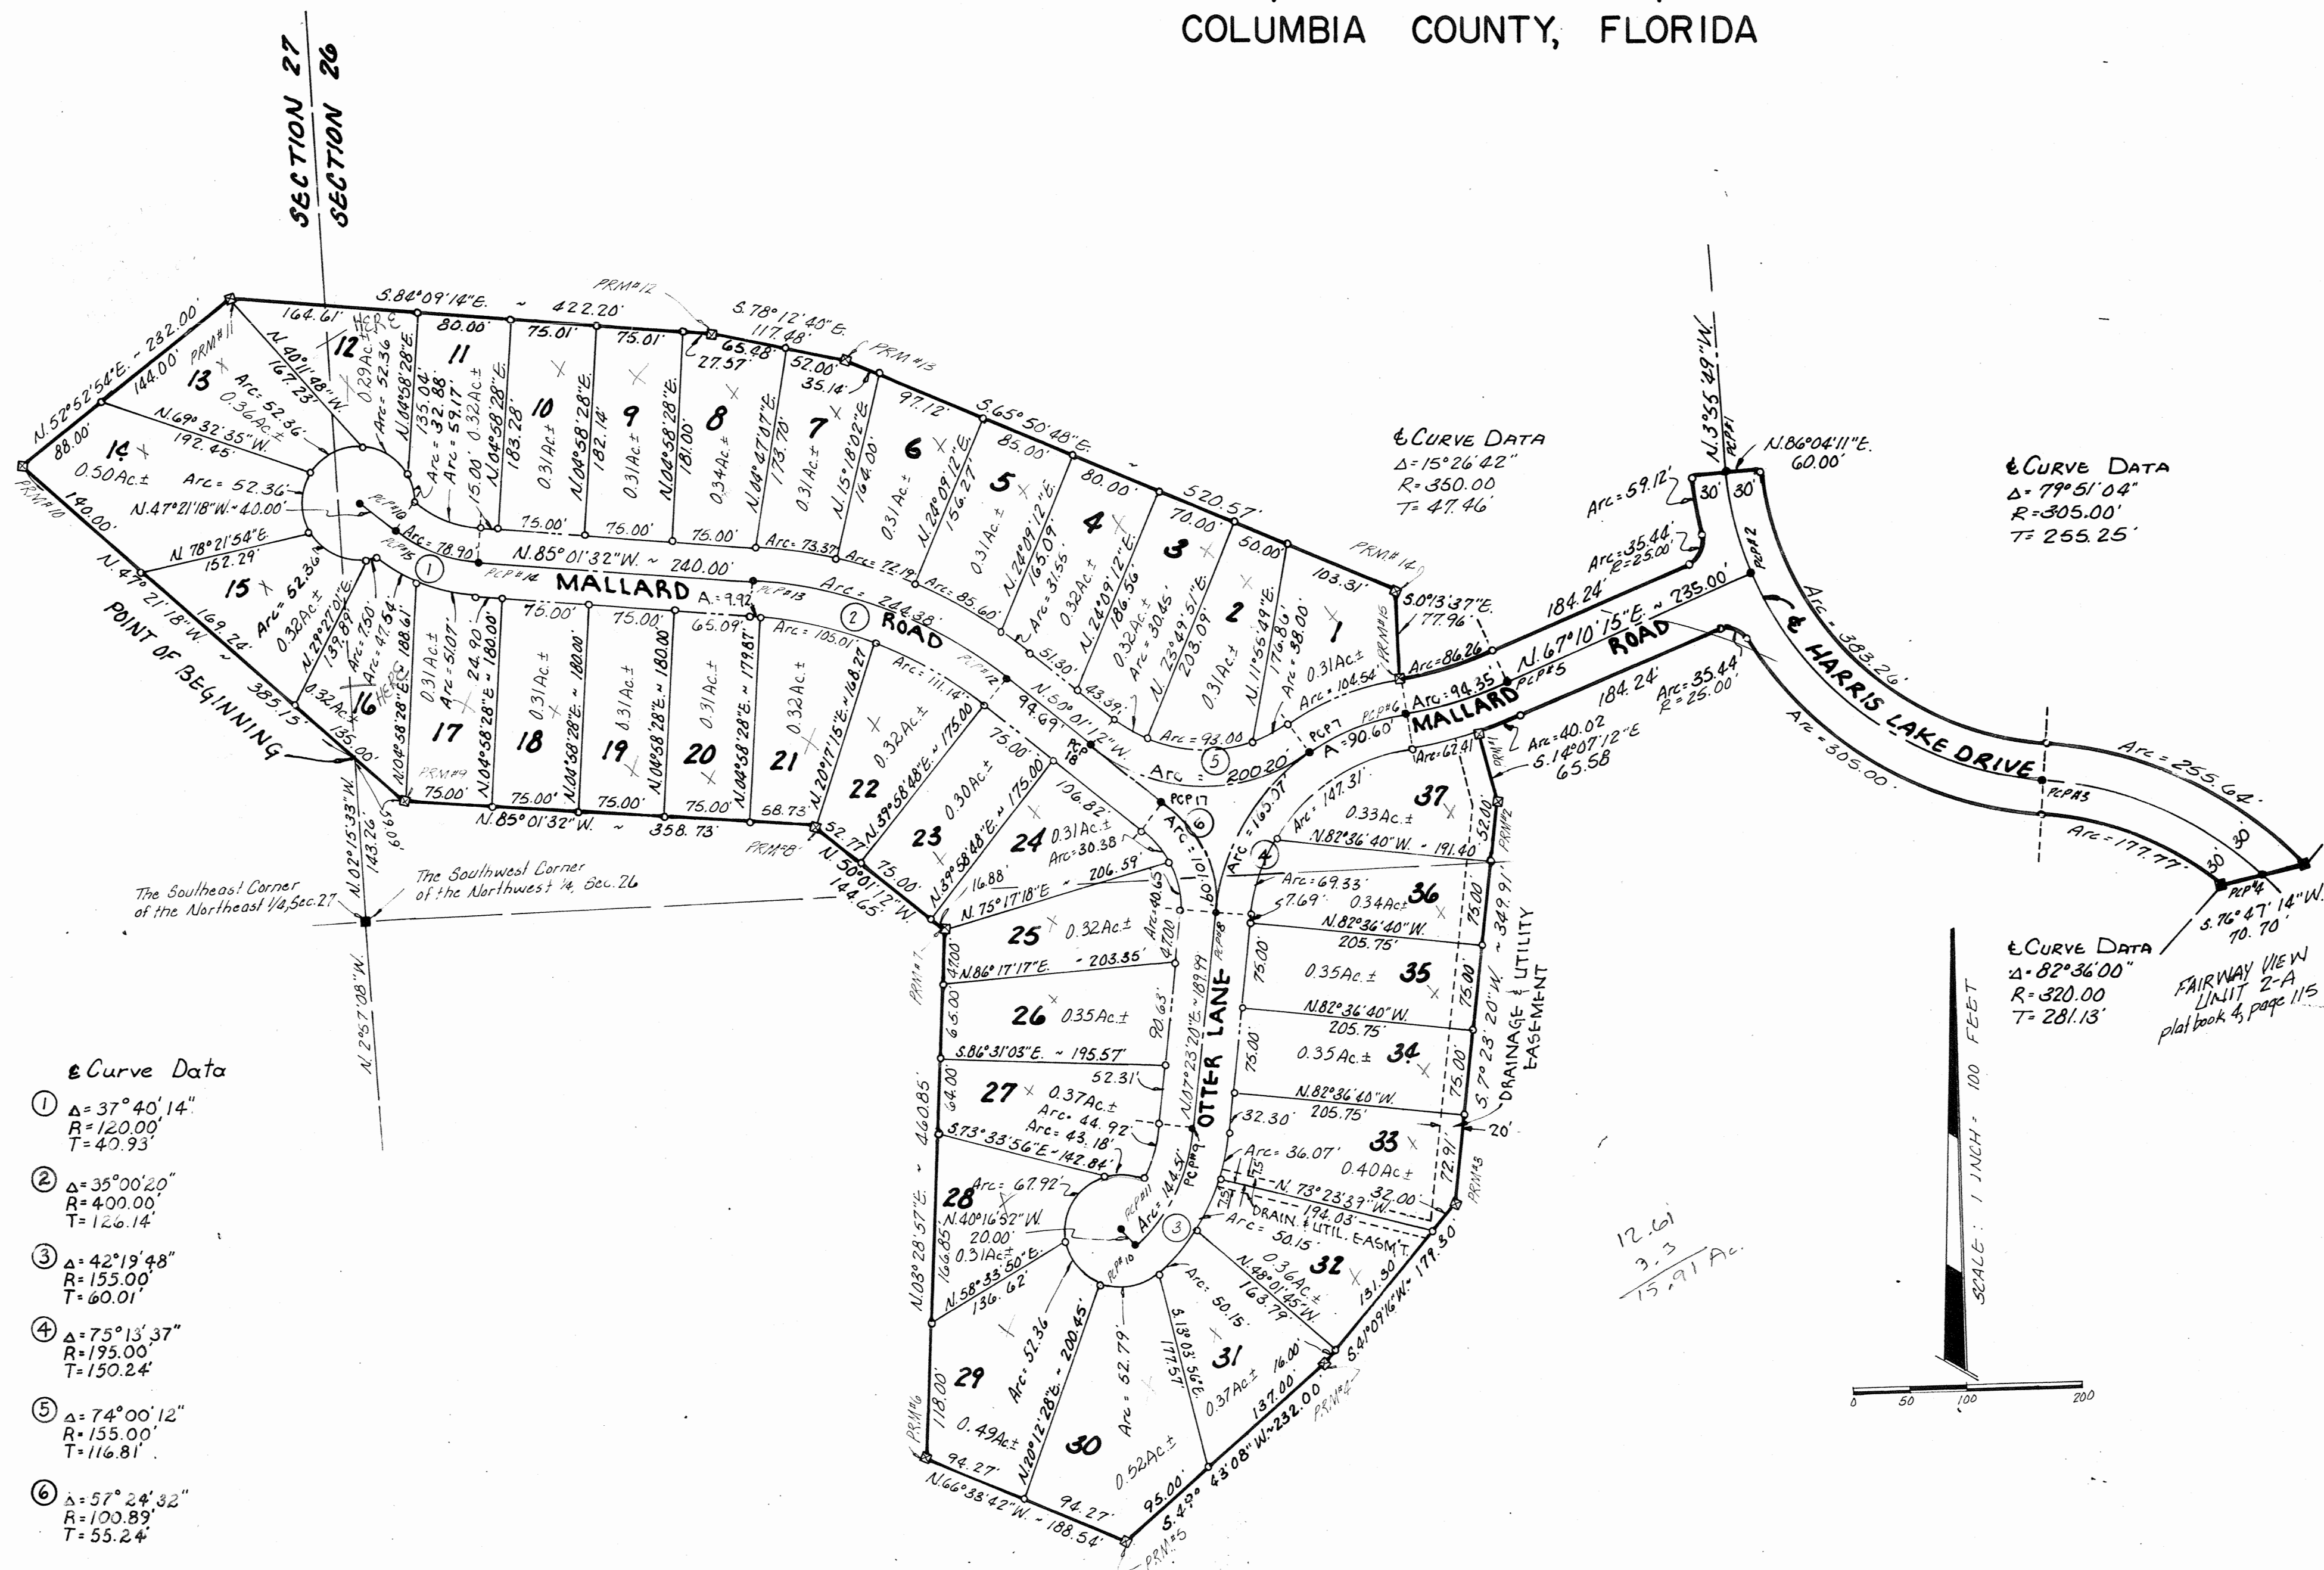

- Curve Data**
- ①  $\Delta = 37^{\circ} 40' 14''$   
 $R = 120.00'$   
 $T = 40.93'$
  - ②  $\Delta = 35^{\circ} 00' 20''$   
 $R = 400.00'$   
 $T = 126.14'$
  - ③  $\Delta = 42^{\circ} 19' 48''$   
 $R = 155.00'$   
 $T = 60.01'$
  - ④  $\Delta = 75^{\circ} 13' 37''$   
 $R = 195.00'$   
 $T = 150.24'$
  - ⑤  $\Delta = 74^{\circ} 00' 12''$   
 $R = 155.00'$   
 $T = 116.81'$
  - ⑥  $\Delta = 57^{\circ} 24' 32''$   
 $R = 100.89'$   
 $T = 55.24'$

**Curve Data**  
 $\Delta = 15^{\circ} 26' 42''$   
 $R = 350.00'$   
 $T = 47.46'$

**Curve Data**  
 $\Delta = 79^{\circ} 51' 04''$   
 $R = 305.00'$   
 $T = 255.25'$

**Curve Data**  
 $\Delta = 82^{\circ} 36' 00''$   
 $R = 320.00'$   
 $T = 281.13'$

FAIRWAY VIEW  
 UNIT 2-A  
 plat book 4, page 115

12.61  
 3.3  
 15.91 Ac.

