



**PART OF THE
FORT WHITE CEMETERY
IN
SECTION 33, TOWNSHIP 6 SOUTH, RANGE 16 EAST
COLUMBIA COUNTY, FLORIDA**

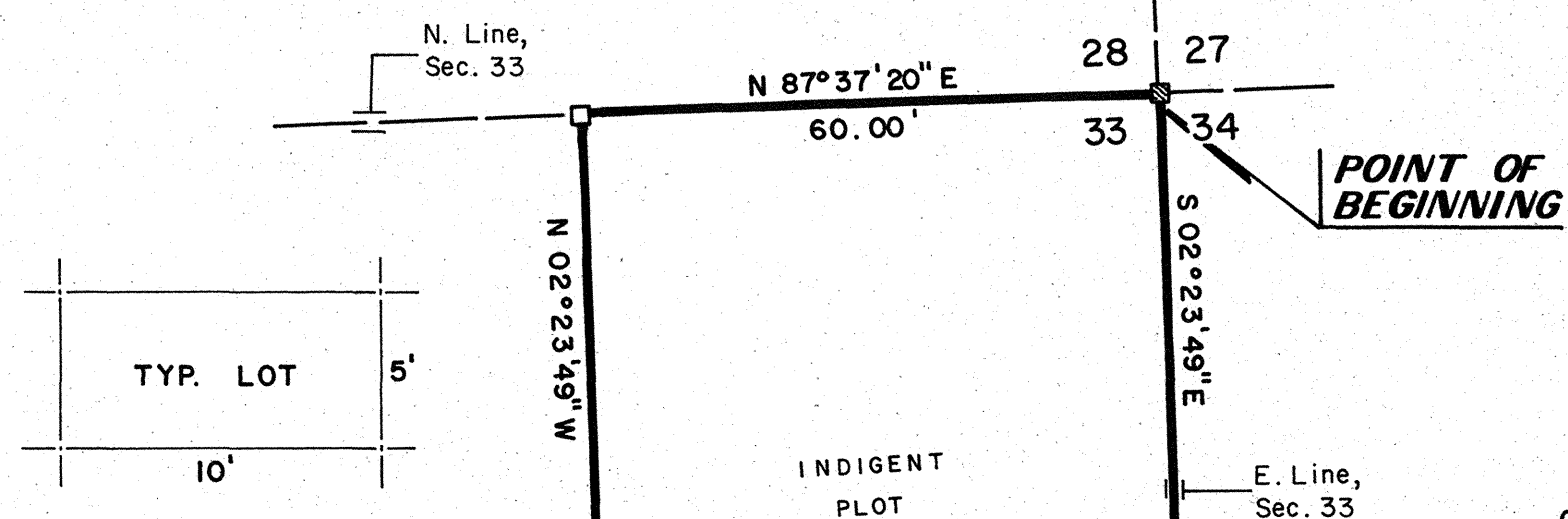

NOTE: In non-standard blocks lot sizes will be proportioned.

EXISTING GRAVE SITES

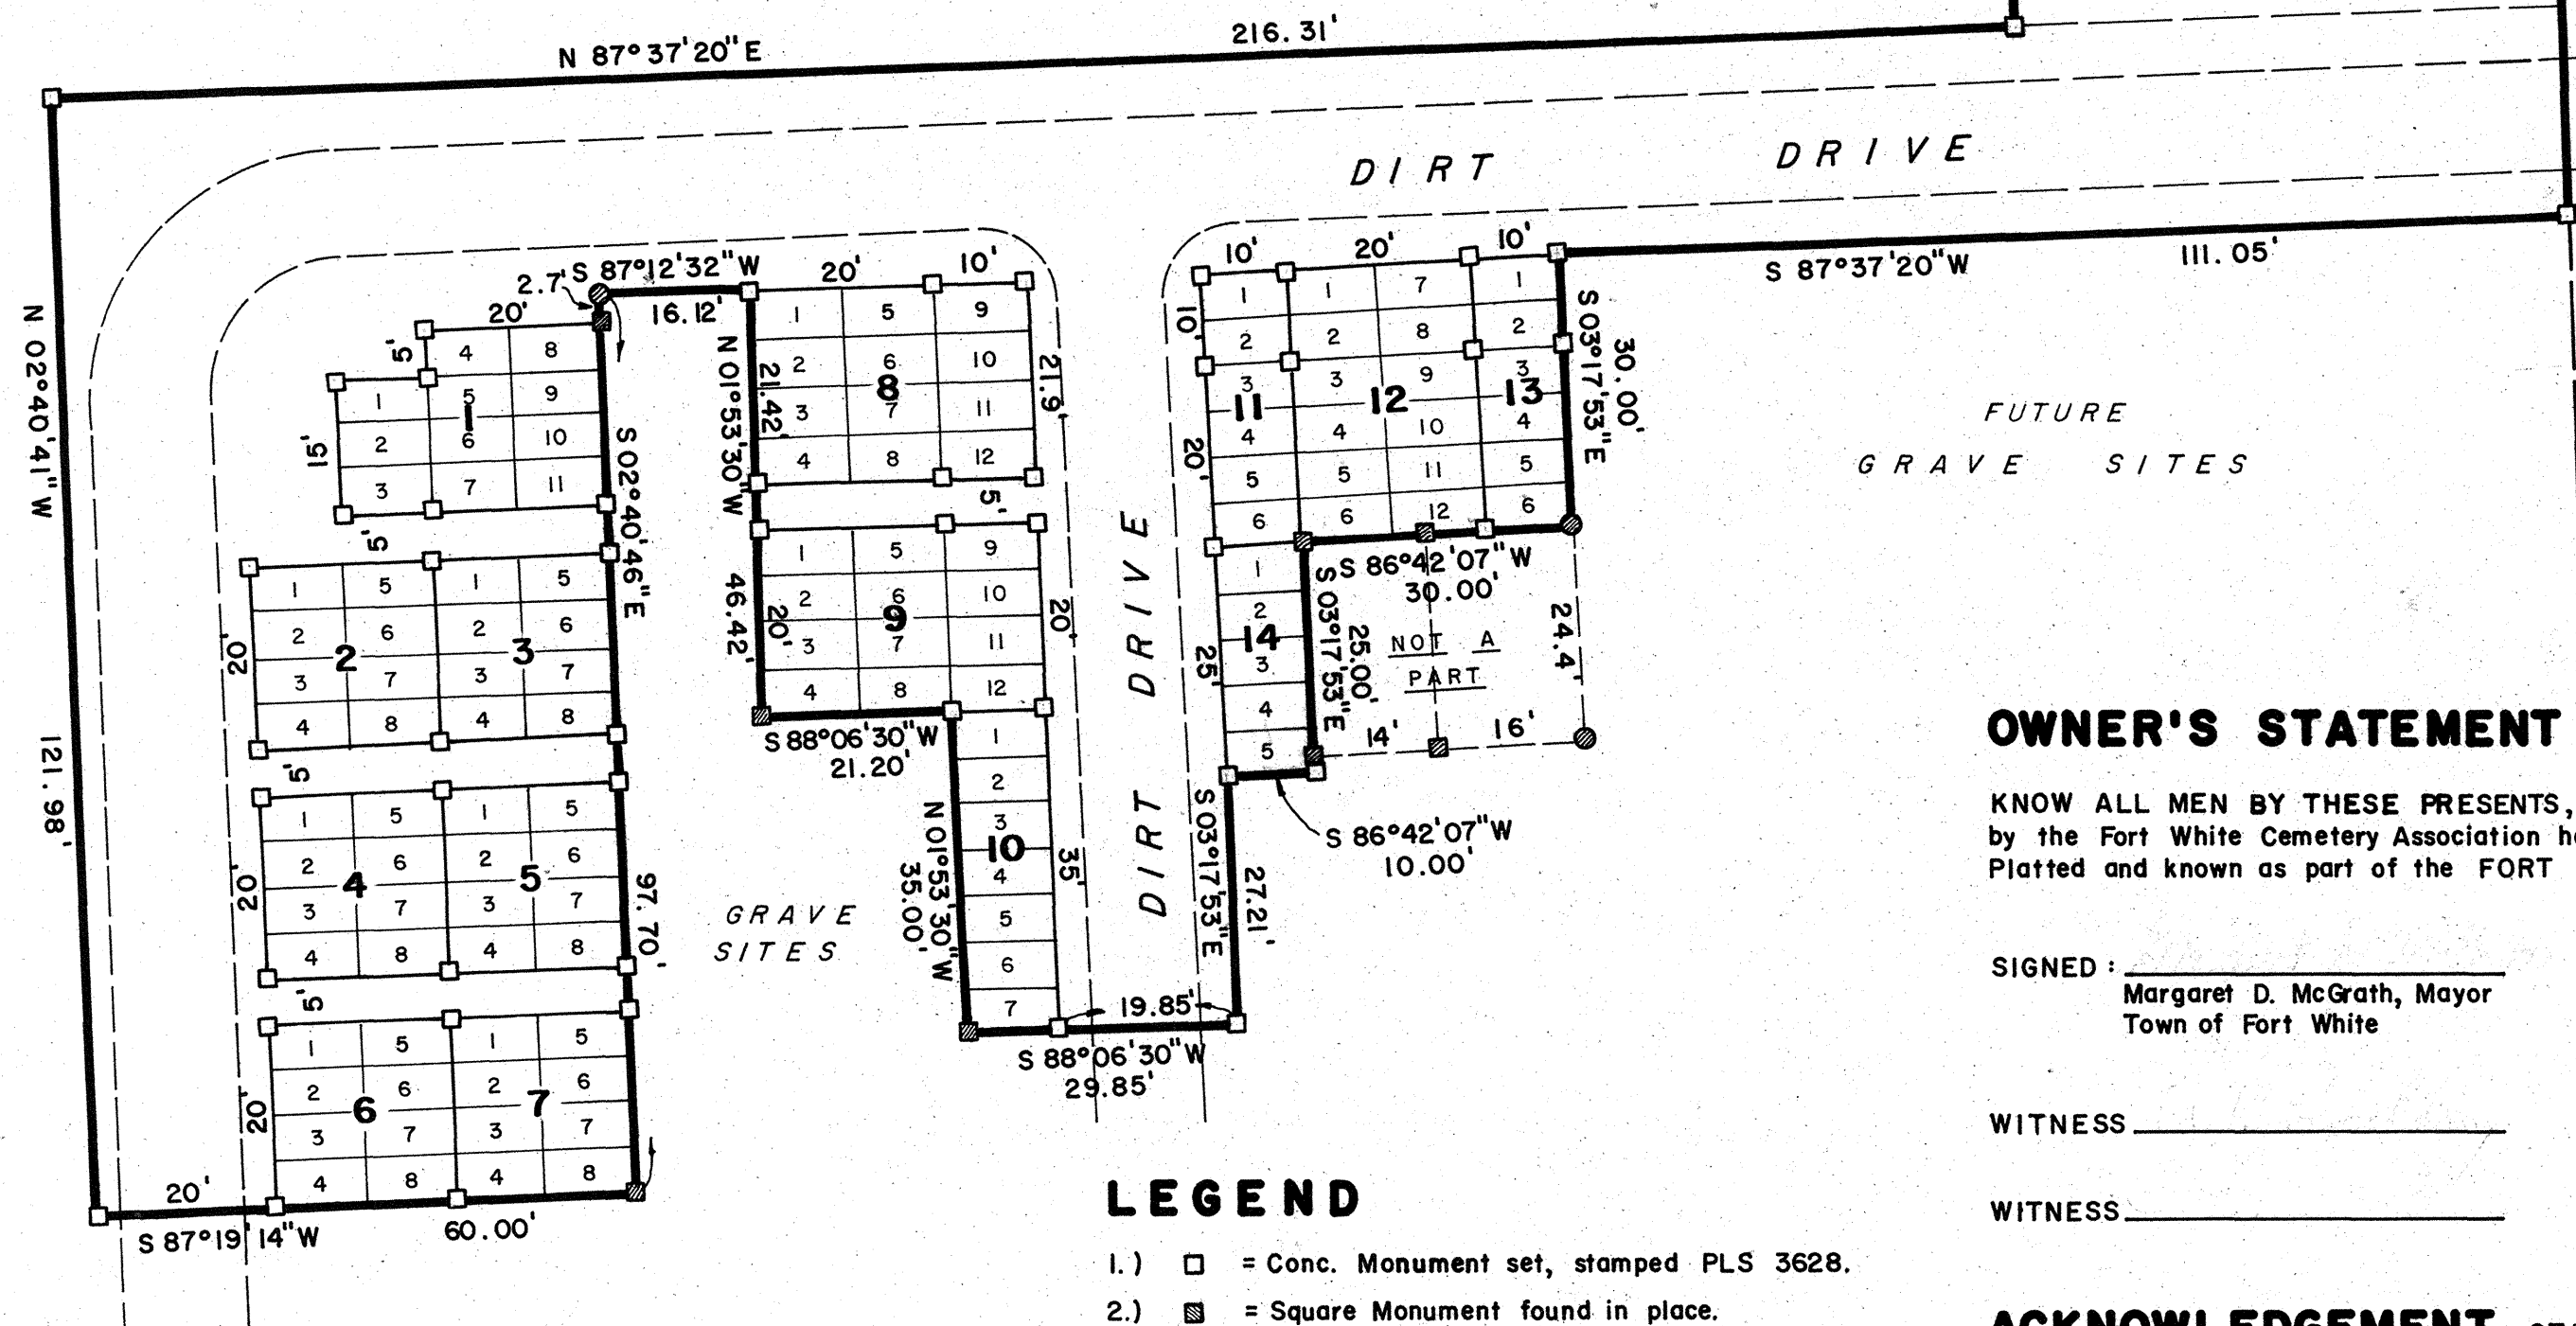

DESCRIPTION

BEGIN at the Northeast corner of Section 33, Township 6 South, Range 16 East, Columbia County, Florida and run S.02°23'49"E. along the East line of said Section 33 a distance of 94.86 feet; thence S.87°37'20"W. 111.05'; thence S.03°17'53"E. 30.00 feet; thence S.86°42'07"W. 30.00 feet; thence S.03°17'53"E. 25.00 feet; thence S.86°42'07"W. 10.00 feet; thence S.03°17'53"E. 27.21 feet; thence S.88°06'30"W. 29.85 feet; thence N.01°53'30"W. 35.00 feet; thence S.88°06'30"W. 21.20 feet; thence N.01°53'30"W. 46.42 feet; thence S.87°12'32"W. 16.12 feet; thence S.02°40'46"E. 97.70 feet; thence S.87°19'14"W. 60.00 feet; thence N.02°40'41"W. 121.98 feet; thence N.87°37'20"E. 216.31 feet; thence N.02°23'49"W. 72.00 feet to a point on the North line of Section 33; thence N.87°37'20"E. along said North line 60.00 feet to the POINT OF BEGINNING. Containing 0.49 acres, more or less.

LEGEND

- 1.) □ = Conc. Monument set, stamped PLS 3628.
- 2.) ■ = Square Monument found in place.
- 3.) ● = Round Monument found in place.
- 4.) Boundary based on instructions from cemetery assoc.
- 5.) Bearings projected from Survey by L.L. Lee & Assoc.

CERTIFICATION

I HEREBY CERTIFY this to be a true and correct Plat of a Survey made under my direction of the lands shown, said Survey being true and correct to best of my knowledge and belief and meets the Minimum Technical Standards as set forth by the Florida Board of Land Surveyors, pursuant to Section 472.027, Florida Statutes.

SIGNED: Donald F. Lee
Donald F. Lee, P. L. S.
Florida Registration no. 3628

DATE: 9 / 29 / 1987

OWNER'S STATEMENT

KNOW ALL MEN BY THESE PRESENTS, that the Town of Fort White, Florida, represented by the Fort White Cemetery Association has caused the lands described hereon to be Surveyed, Platted and known as part of the FORT WHITE CEMETERY.

SIGNED: Margaret D. McGrath, Mayor
Town of Fort White

SIGNED: Carlos Maxwell, Chairman
Fort White Cemetery Assoc.

WITNESS _____

WITNESS _____

WITNESS _____

WITNESS _____

ACKNOWLEDGEMENT STATE OF FLORIDA, COUNTY OF COLUMBIA

I HEREBY CERTIFY that on this _____ day of _____, 1987 A.D. personally appeared before me Margaret D. McGrath and Carlos Maxwell, to me known to be the persons named in the foregoing statement and they acknowledge execution thereof with their seals affixed thereto.

DATE: _____ / _____ / 1987

SIGNED: _____
NOTARY PUBLIC, State of Florida

CLERK'S CERTIFICATE

THIS PLAT is accepted for recording in Plat Book no. 5, Page no. 110.

SIGNED: Mary M. Pettit
Clerk of Circuit Court

DATE: 12 / 21 / 1987

FILE NO. _____
RECORDED PAGE _____
DEC 17 1987