
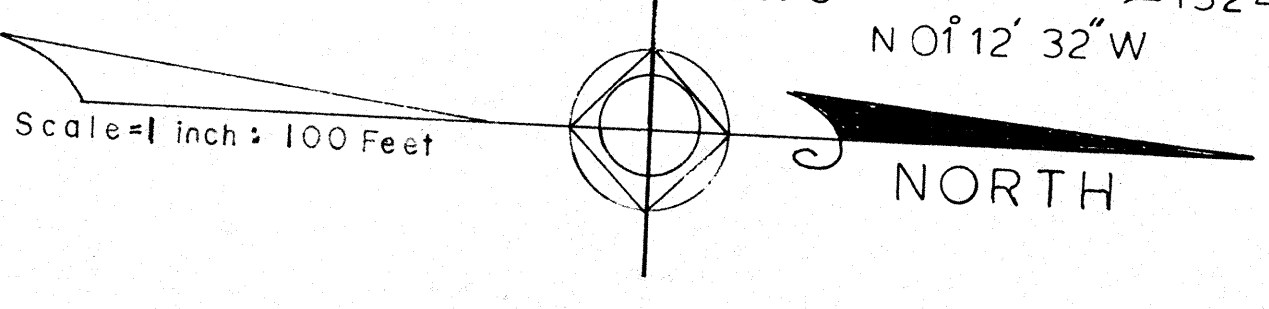


Twp. 6 South — "ROLLING ACRES SUBDIVISION" — Range 16 East — Section 29 — COLUMBIA CO., FLA

BOUNDARY DESCRIPTION

Commence at a concrete monument being the Northeast corner of Section 29; Township 6 South; Range 16 East; thence S 01° 12' 32"E a distance of 1648.04 feet to a concrete monument; thence S 87° 26' 48" W a distance of 30.00 ft. to a concrete monument and being the POINT OF BEGINNING thence S 01° 12' 32"E a distance of 1001.41 ft. along the West Right of Way Line of a County Graded Road to a concrete monument; thence S 87° 37' 13" W a distance of 1291.24 ft. to a concrete monument; thence N 01° 17' 18" W a distance of 997.47 ft. to a concrete monument; thence N 87° 26' 48" E a distance of 1292.69 ft. to the Point of Beginning and containing 29.64 acres more or less and said property being situated in the SE 1/4 of the NE 1/4 of Section 29; T 6 S; R 16 E; Columbia County, Florida.

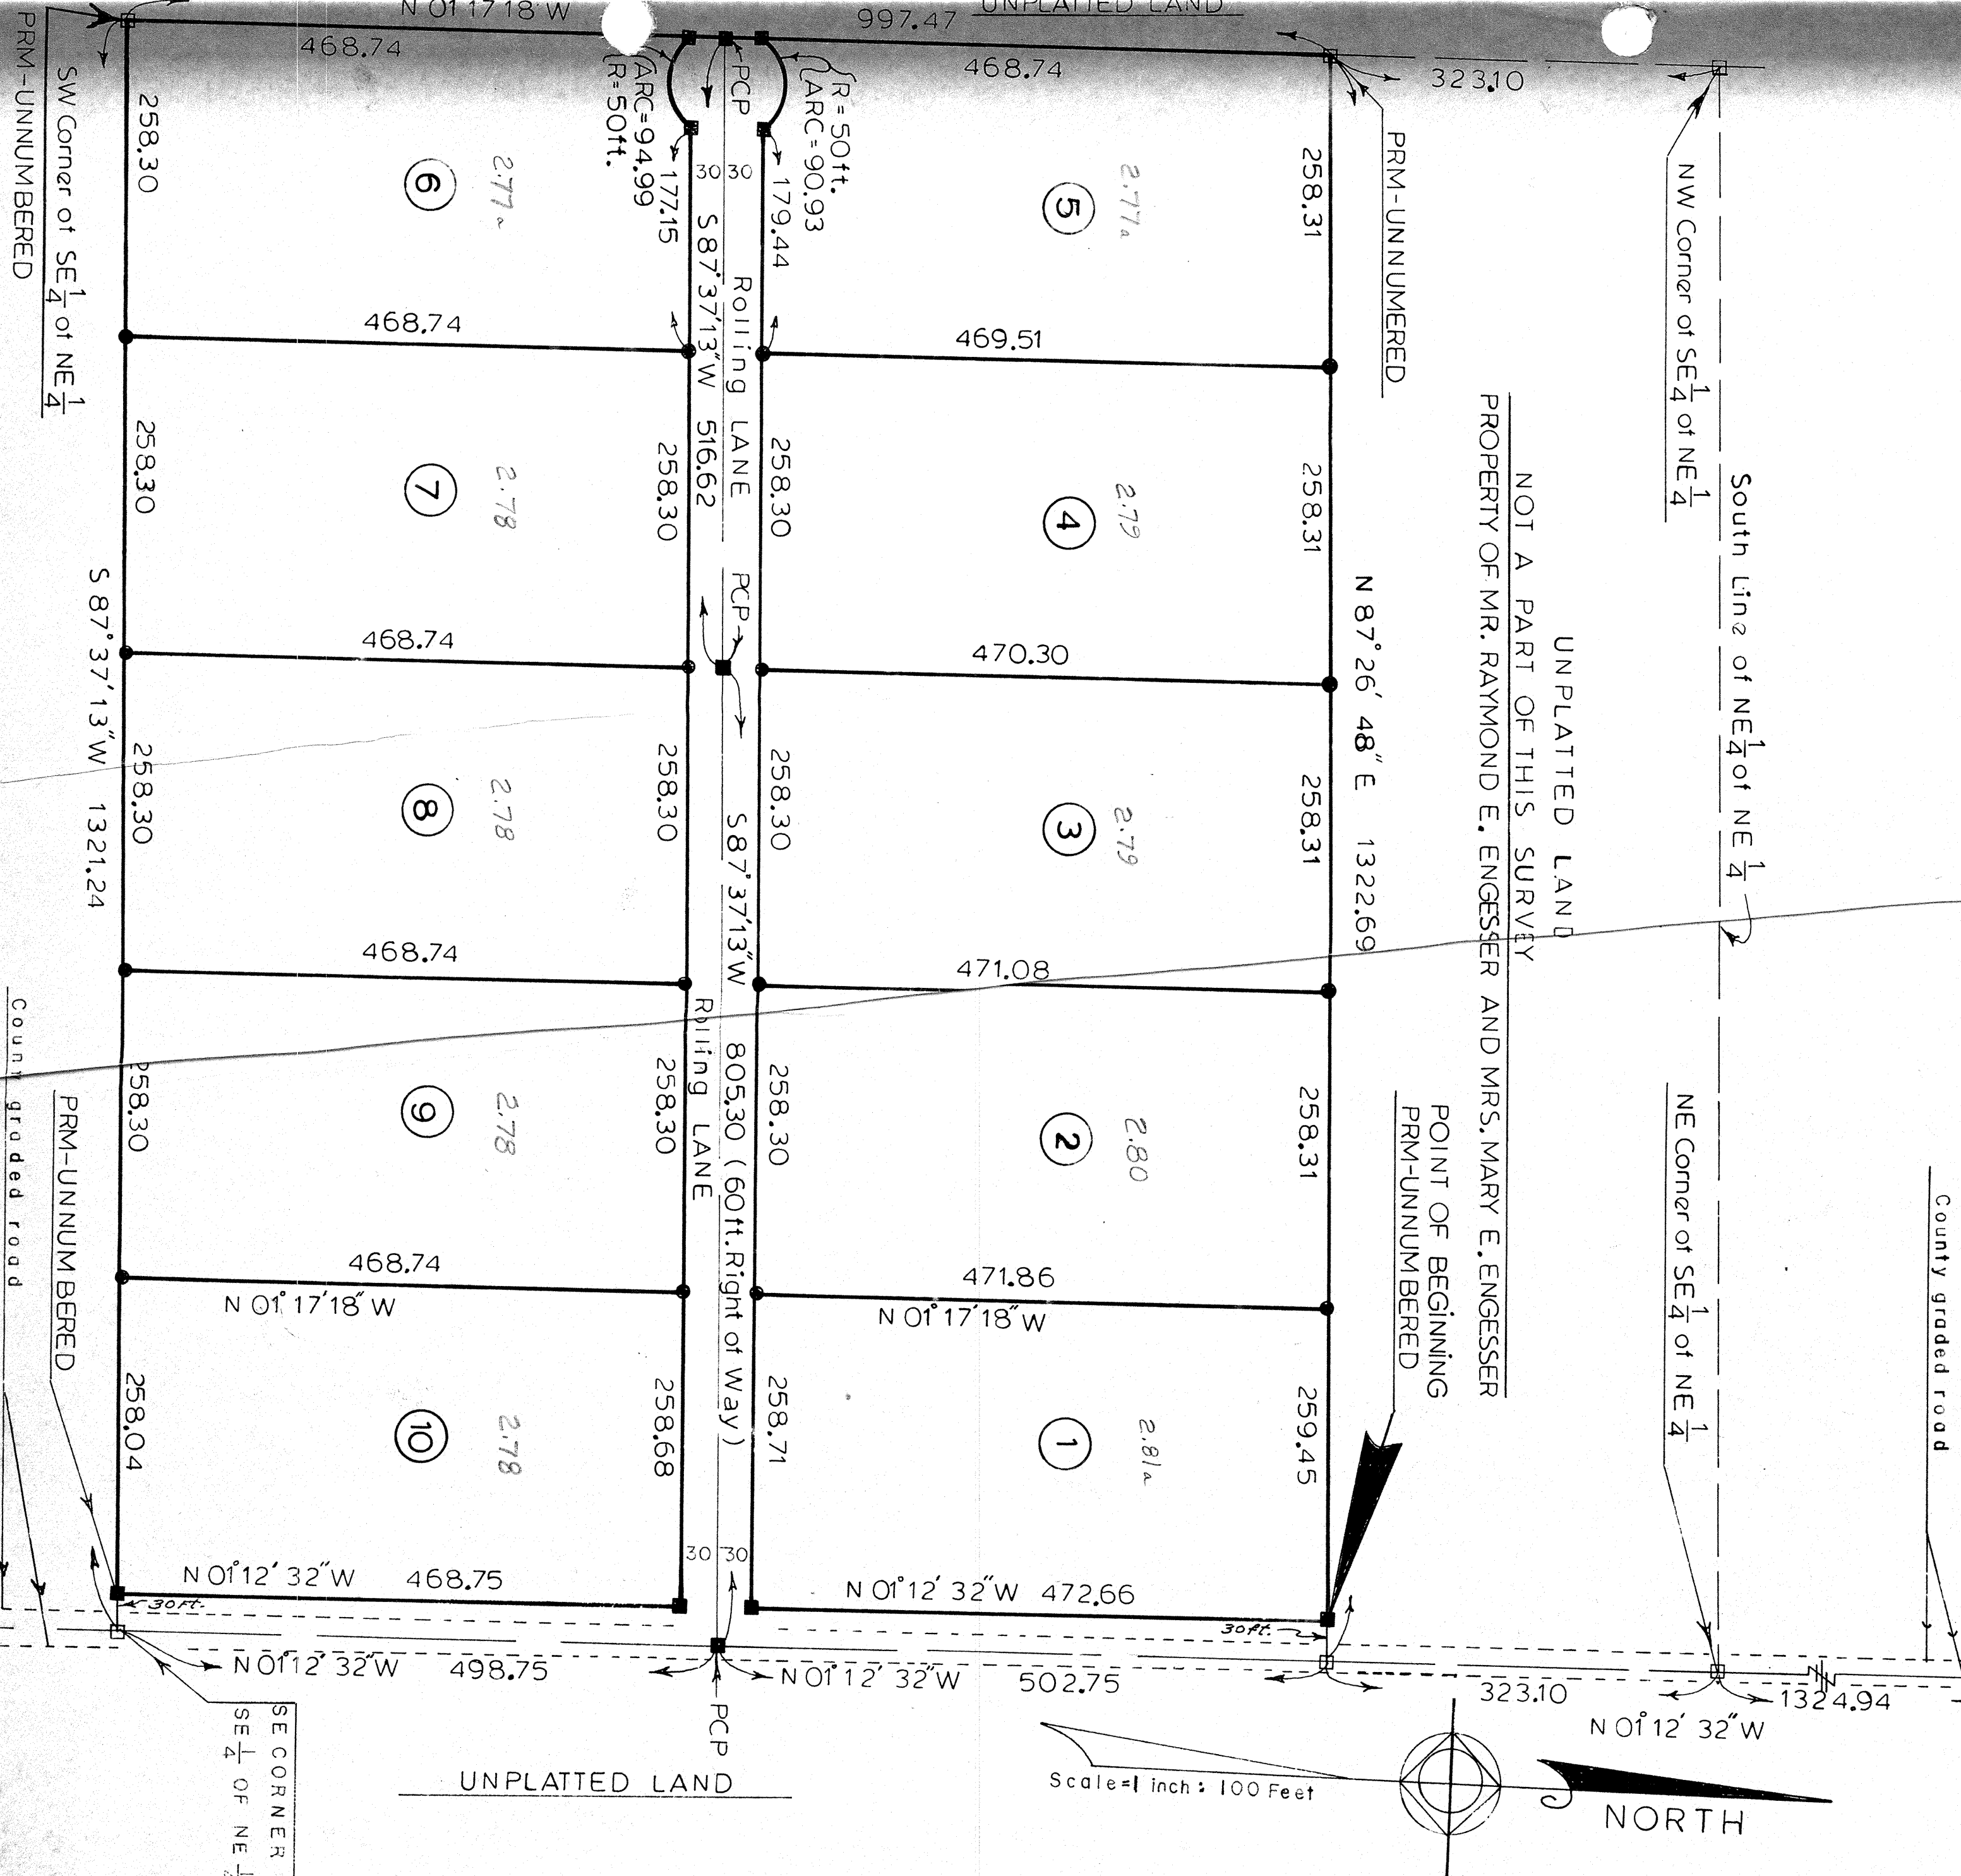

DEDICATION

This subdivision to be known as ROLLING ACRES and as described herein, has been made with the free consent and in accordance with the desires of the undersigned owners; all streets and easements as shown are dedicated to the public forever.

Witness: _____ Owner: _____

Witness: _____ Owner: _____

STATE OF FLORIDA — COUNTY OF COLUMBIA

I HEREBY CERTIFY that on this day personally appeared before me MR. Raymond E. Engesser and MRS. Mary E. Engesser known to me to be the individuals they acknowledged the foregoing this _____ day of _____ 1978 A.D..

Notary Public
My Commission Expires: _____

SURVEYOR'S CERTIFICATE

I HEREBY CERTIFY that this plat is a true and correct representation of the lands surveyed and shown herein, that the survey was made under my responsible direction and supervision, that permanent reference monuments and permanent control points have been placed as shown, and that the survey data shown hereon complies with all of the requirements of chapter 177, Florida Statutes.

Date: January 27, 1978
Stella B. Stewart
 Registered Professional Land Surveyor No. 1995 Florida
 2500 N.W. 55th Blvd.
 Gainesville, Florida 32601

COUNTY ATTORNEY'S CERTIFICATE

I HEREBY CERTIFY that I have examined the foregoing plat and that it complies in form with the requirements of Chapter 177, Florida Statutes.

County Attorney

APPROVED BY THE BOARD OF COUNTY COMMISSIONERS,
 COLUMBIA COUNTY, FLORIDA:

Attest: _____ Clerk _____ Chairman _____

CERTIFICATE OF THE CLERK

I HEREBY CERTIFY that the foregoing plat, having been duly approved by the Board of County Commissioners of Columbia County, Florida, was accepted by me and filed for record this 5th day of March A.D. 1978, in Plat Book 4 Page 75

George A. Quinn
 Clerk of Circuit Court
 Columbia County, Florida

- Legend
- Found concrete monument ————
 - Set concrete monument ————
 - Set steel rod ————
 - Bearings projected from State Road No. 20 INDICATES NOT TO SCALE ————

