


THREE RIVERS ESTATES UNIT 2

A subdivision of a part of Lot 3, Section 36 and a part of Lot 5, Section 25, Township 6 South, Range 15 East, Columbia County, Fla.

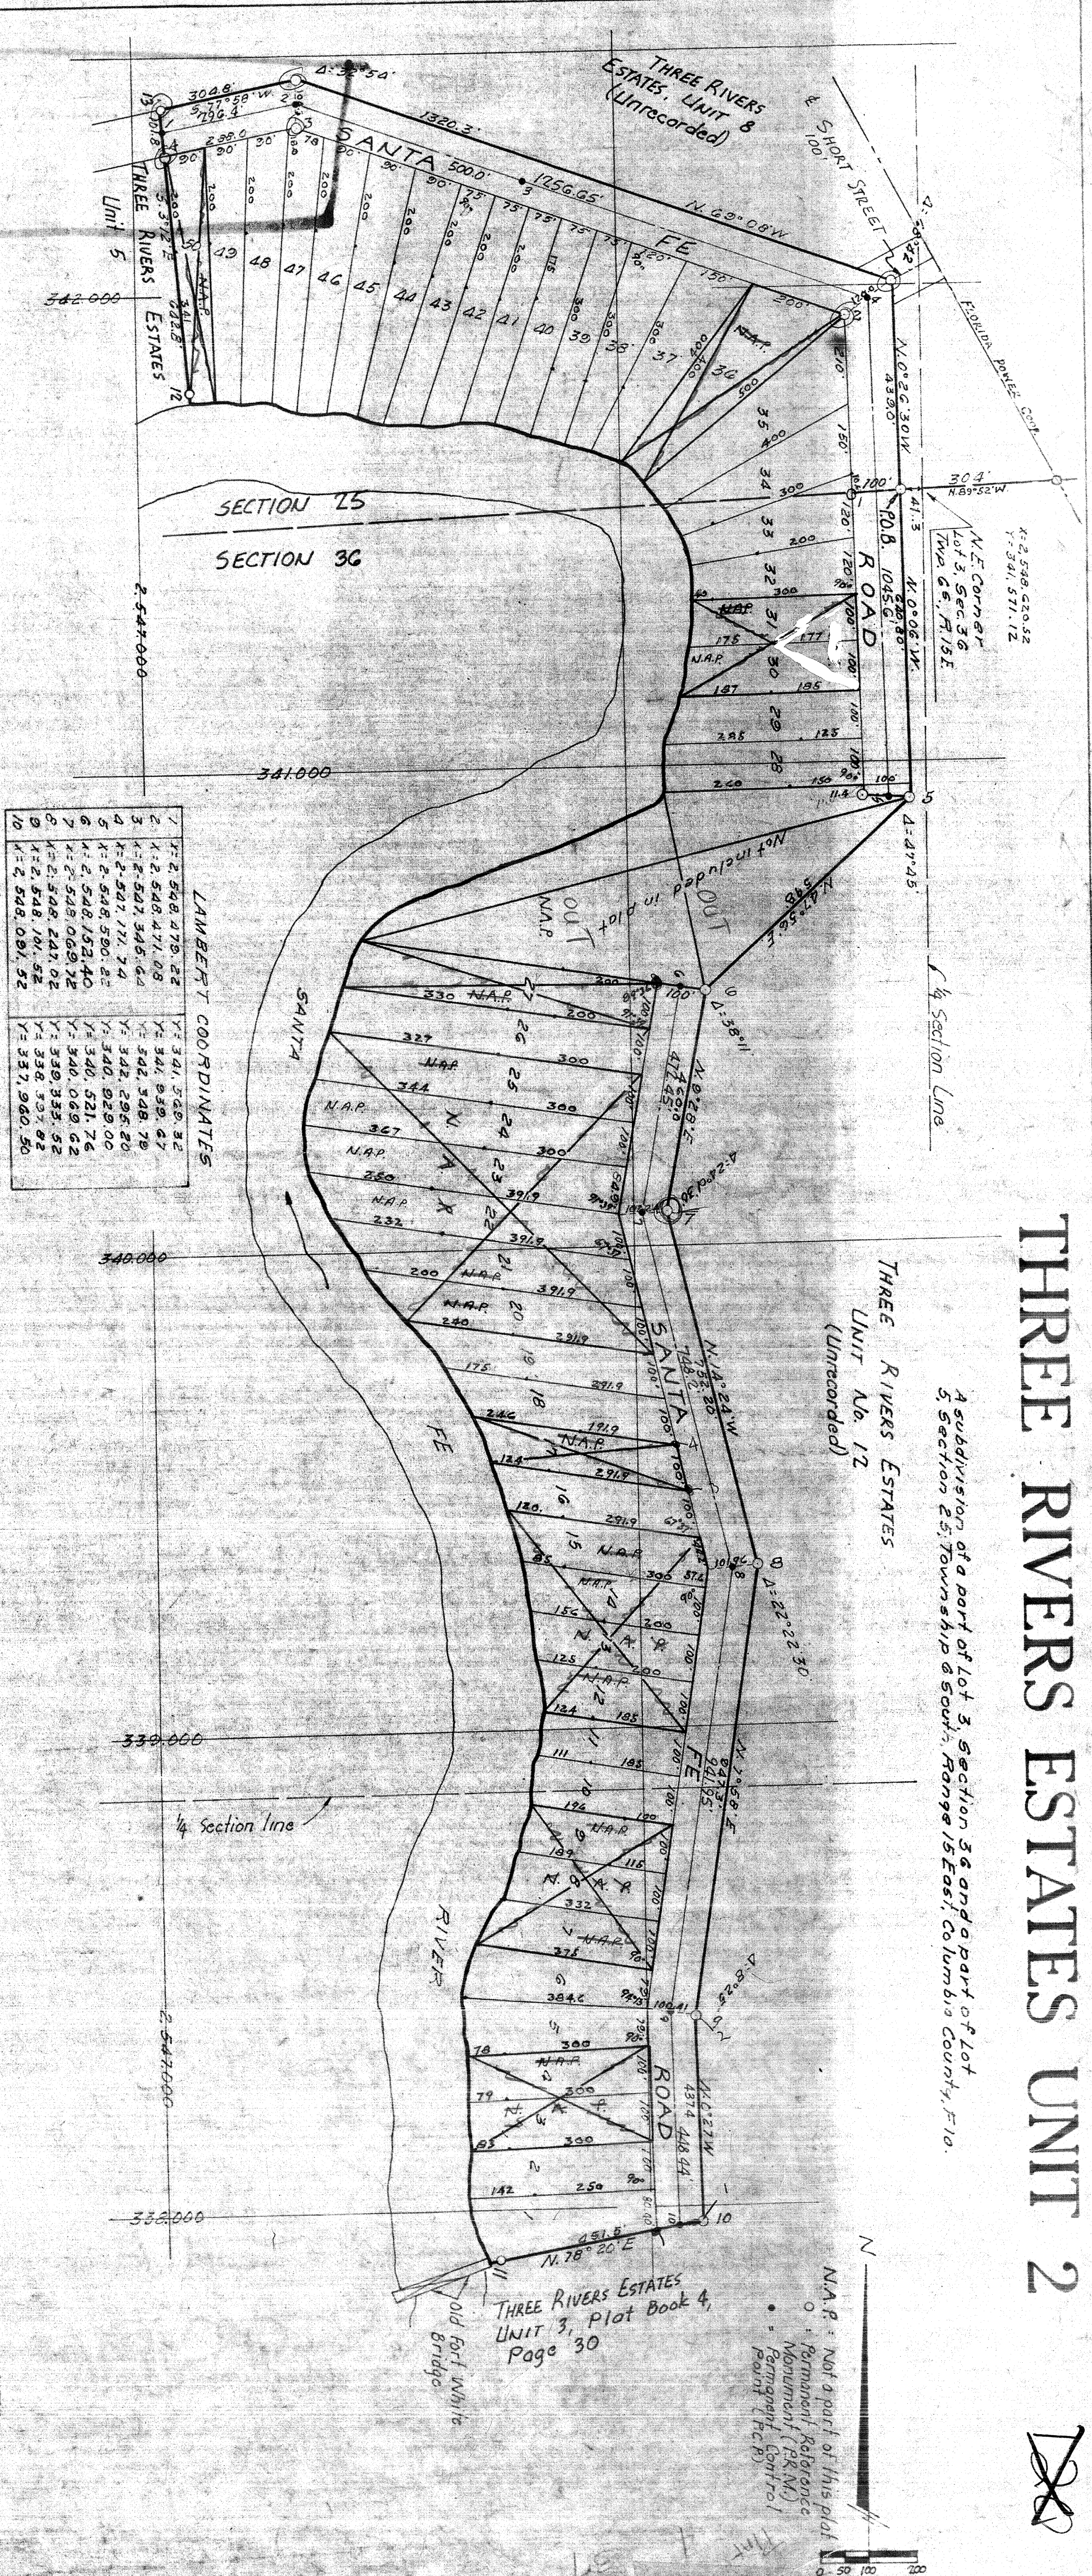

LAMBERT COORDINATES


DESCRIPTION

Commence at the northeast corner of said lot 3, Section 36 and run North 88 degrees 52 minutes West 41.3 feet to a point of beginning and run thence North 49 degrees 06 minutes West 1320.3 feet, thence South 3 degrees 12 minutes East 642.8 feet, more or less to the shore line of the Santa Fe River, thence South easterly along said shore line to the center of the east end of Old Fort White bridge, thence North 78 degrees 20 minutes East 151.5 feet, thence North 10 degrees 27 minutes West 151.4 feet, thence North 71 degrees 59 minutes East 241.3 feet, thence North 10 degrees 27 minutes West 28 minutes East 160.0 feet, thence North 49 degrees 06 minutes East 598.0 feet, thence North 10 degrees 27 minutes West 440.0 feet to point of beginning.

DEDICATION

Know all men by these presents that THREE RIVERS ESTATES, INC., Incorporated in the State of New Jersey and located in the State of Florida, Owners of the lands described herein, has caused the lands described herein to be known as THREE RIVERS ESTATES (SECTION 25, 2) in which there are 303 lots, these presents to be signed in its form by its President and Secretary and its Corporate Seal to be affixed and that the streets and boulevards as shown are hereby dedicated to the public.

ACKNOWLEDGMENT

I, the undersigned, State of Florida, County of Columbia, D.D., do hereby certify that on this 28th day of February, 1936, before me personally appeared Sidney Horor and Secretary of THREE RIVERS ESTATES, INC. a corporation under the laws of the State of New Jersey, Incessant by the State of Florida to me known to be the individuals and officers described in and who executed the foregoing dedication and severally acknowledged the deed as such officers, they were duly authorized and that the official seal of said corporation is duly affixed thereto, and the said dedication is the act and deed of said corporation. Witnesses my hand and official seal at Miami, State of Florida on the day and year last aforesaid.

SURVEYOR'S CERTIFICATE

I hereby certify that I am duly authorized Land Surveyor and that a survey of the lands herein described and subdivided as shown on this plot and that permanent concrete monuments has been placed at each corner or as shown on the plot.

I HEREBY CERTIFY that I am in total agreement with the changes and corrections made by L. Lee and Assoc. Inc. on this original Plat of Unit 2, Three Rivers Estates, Columbia County, Florida.

Signed: [Signature] B. G. MOORE, P.L.S.
 F.L.A. CERT. NO. 439
 DATE: 8-30-76

Signed: [Signature] WITNESSES
 E. W. Coatsworth

Attest: [Signature] Secretary
 Date: FEBRUARY 28th 1936

Notary Public, State of Florida
 My commission expires 19

Approved by County Commission,
 Columbia County, Florida
 Date: 9-2-36
 Signed: [Signature] S. Decker, Chairman
 Attest: [Signature] Clerk